

Schedule 3

Item 1	Description of Agreement Area
--------	-------------------------------

A.	External boundary description
----	-------------------------------


The agreement area covers all the land and waters of Lot 3 on CP HL14 known as Warra Preferential Pastoral Holding.

B. Map

HL14 V1 Page 1 of 1 Not To Scale

CONTRACT K14/130

D.M.S. FORM S.B.10 A

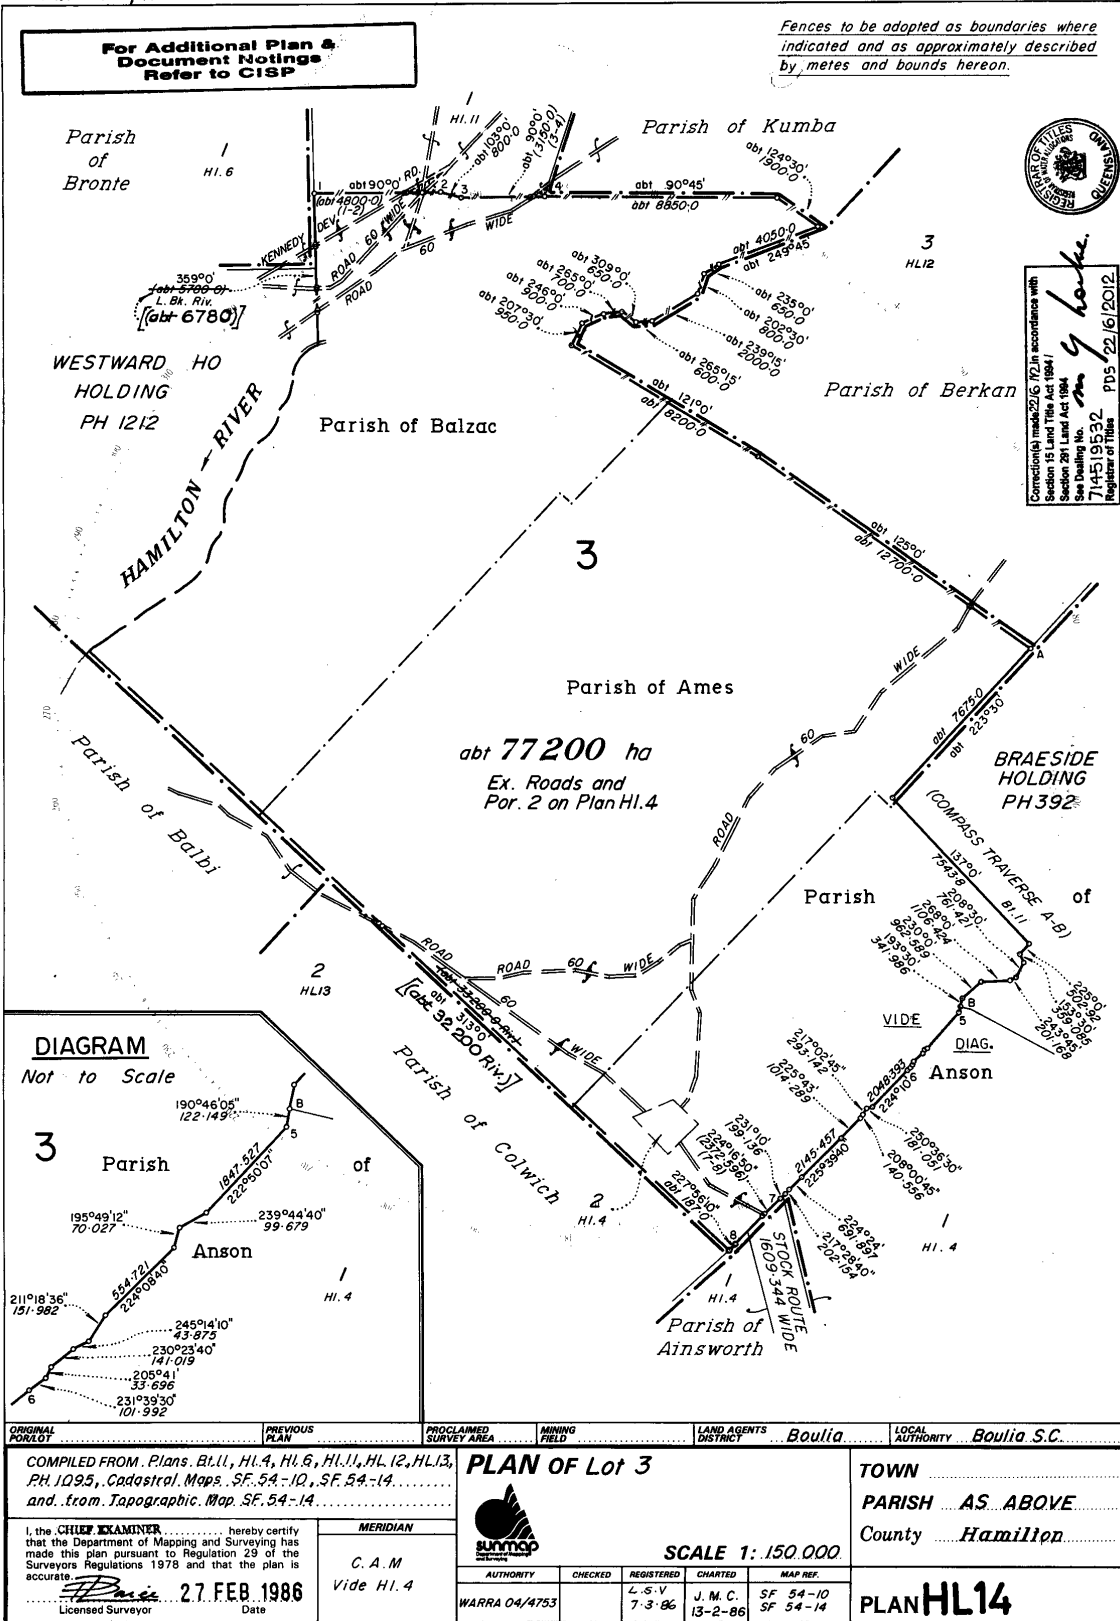

Copyright protects the plan/s being ordered by you. Unauthorised reproduction or amendments are not permitted.

Item 2 Description of Lease

Preferential Pastoral Holding 4/5477 comprising Lot 3 on CP HL14

Item 3 Description of Lessee

Gladys Elliott, Rodney Harold Elliott and Charles Samuel Werner Elliott of Warra,
Boulia in the State of Queensland