





SCHEDULE 1 - AGREEMENT AREA, SOCIAL HOUSING -
Mabuia Island, Sheet 1

Datum = MGA94 Zone54

Imaged sourced from DERM 2009*


LEGEND

- Agreement Area
- Greenfield Lots
- Brownfield Lots
- House to be demolished

RPS

RPS Australia East Pty Ltd
ACN 140 292 762
135 Abbott St
PO Box 1949
CAIRNS QLD 4870
T +61 7 4031 1336 F +61 7 4031 2942 W rpsgroup.com.au

Datum MGA94 Zone 54 | Scale 1:1500 @ A3 | Date 2-8-2013 | Drawing PR109503-1Q

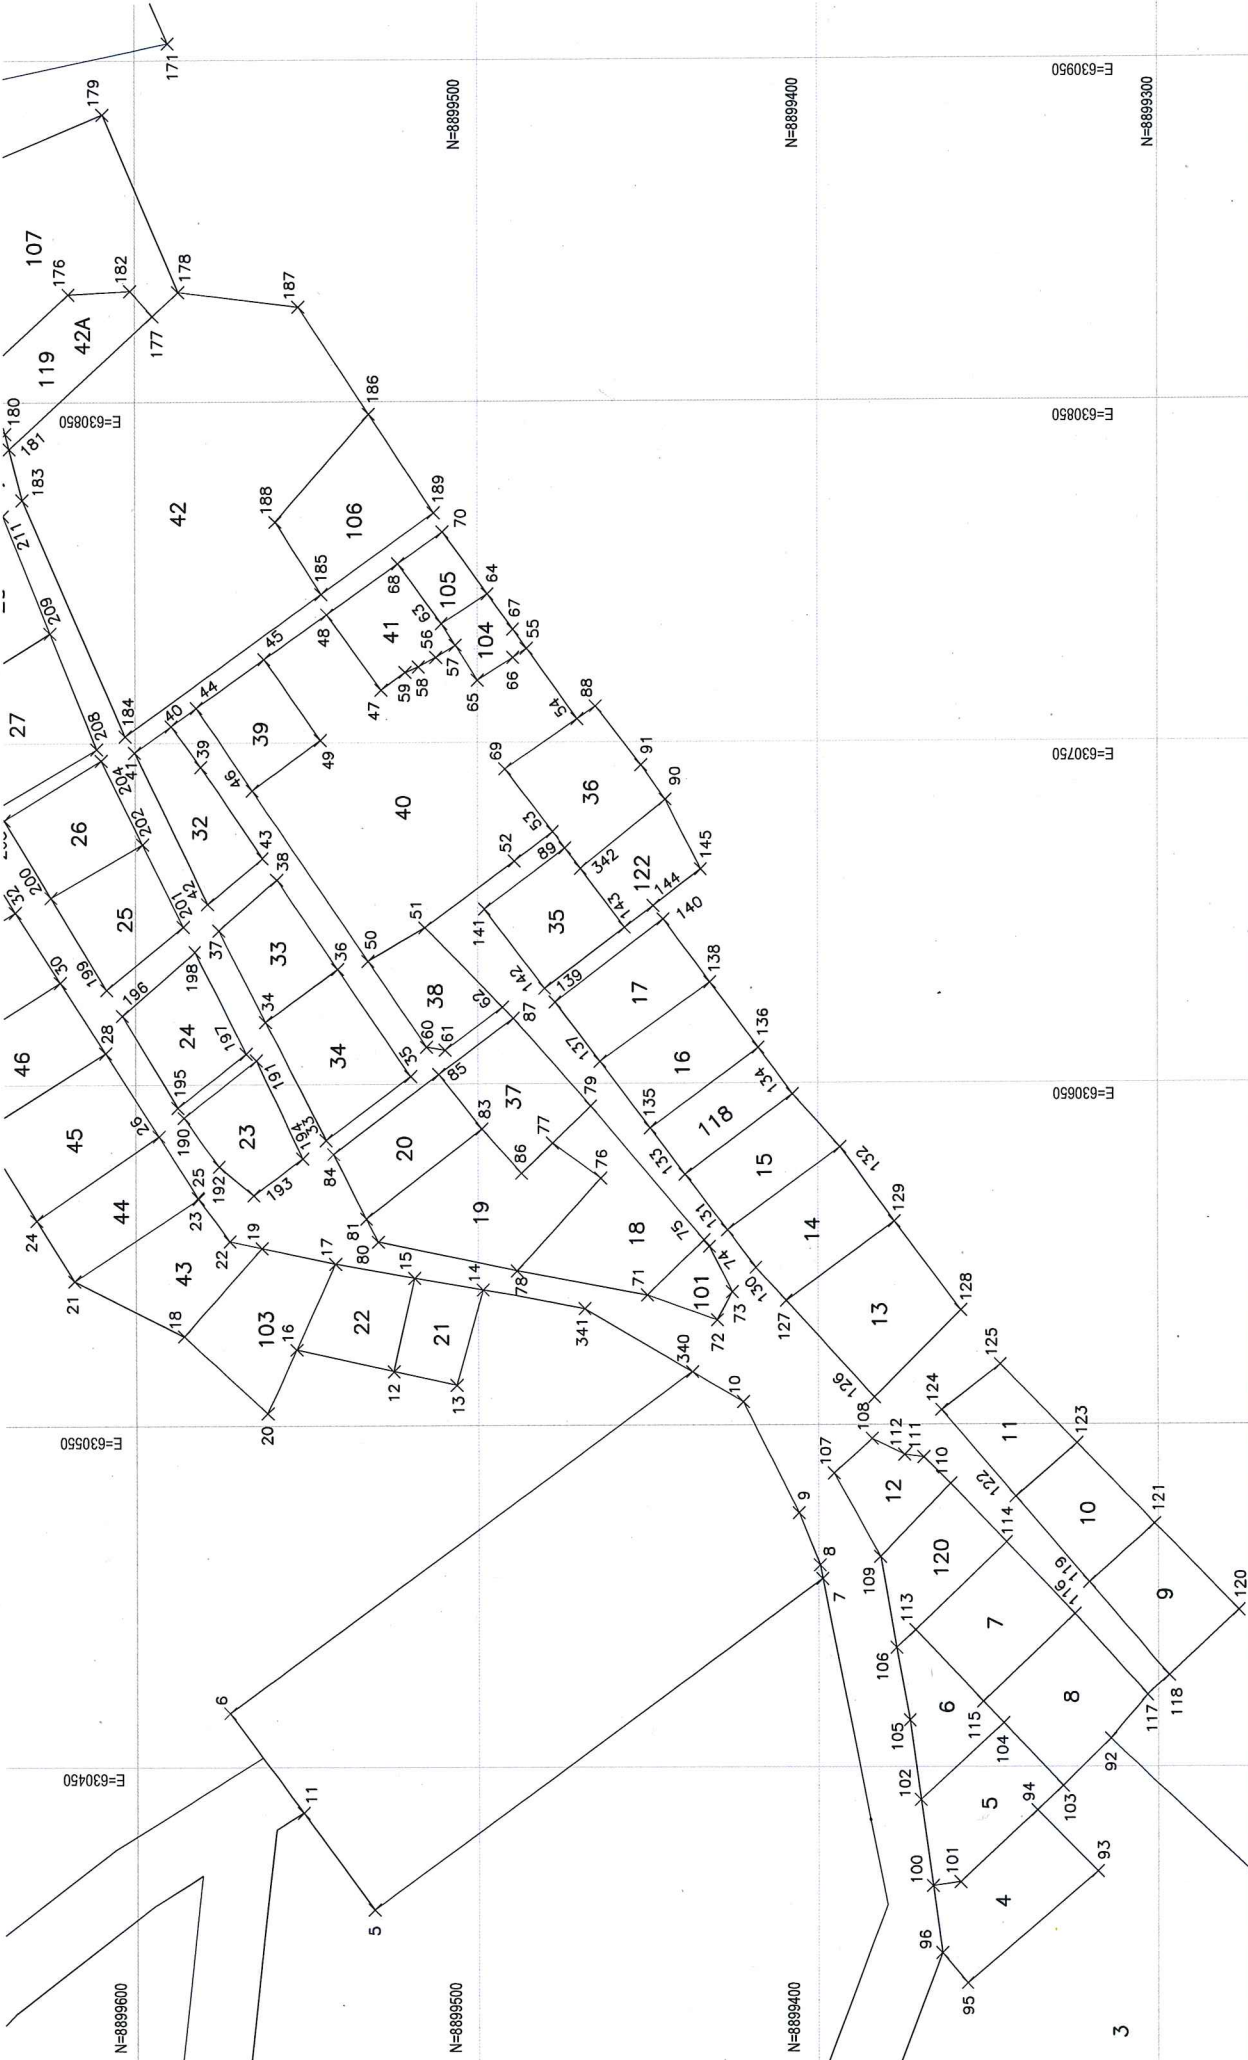

SCHEDULE 1 - AGREEMENT AREA, SOCIAL HOUSING -
Mabuig Island, Sheet 2



RPS

RPS Australia East Pty Ltd
 ACN 140 292 762
 135 Abbott St
 PO Box 1949
 CAIRNS QLD 4870
 T +61 7 4031 1336 F +61 7 4031 2942 W rpsgroup.com.au

LEGEND

- Agreement Area
- Greenfield Lots
- House to be demolished

Imaged sourced from DERM 2009

Brownfield Lots

House to be demolished

Datum MGA94 z54 | Scale 1:1500 @ A3 | Date 2-8-2013 | Drawing PR109503-1Q





SCHEDULE 1 - AGREEMENT AREA, SOCIAL HOUSING -
Mabuia Island, Sheet 3

LEGEND

- Agreement Area
- Greenfield Lots
- Brownfield Lots
- House to be demolished

Imaged sourced from DERM 2009

RPS

RPS Australia East Pty Ltd
 ACN 140 282 762
 135 Abbott St
 PO Box 1949
 CAIRNS QLD 4870
 T +61 7 4031 1336 F +61 7 4031 2942 W rpsgroup.com.au



SCHEDULE 1 - AGREEMENT AREA, SOCIAL HOUSING - Mabuia Island, Sheet 4

LEGEND

- Agreement Area
- Greenfield Lots
- Brownfield Lots
- House to be demolished

Imaged sourced from DERM 2009

RPS

RPS Australia East Pty Ltd
 ACN 140 292 762
 135 Abbott St
 PO Box 1949
 CAIRNS QLD 4870

T +61 7 4031 1336 F +61 7 4031 2942 W rpsgroup.com.au





SCHEDULE 1 - AGREEMENT AREA, SOCIAL HOUSING -
Mabuia Island, Sheet 5



RPS

RPS Australia East Pty Ltd
 ACN 140 282 762
 135 Abbott St
 PO Box 1949
 CAIRNS QLD 4870
 T +61 7 4031 1336 F +61 7 4031 2942 W rpsgroup.com.au

LEGEND

-  Agreement Area
-  Brownfield Lots
-  Greenfield Lots
-  House to be demolished

Imaged sourced from DERM 2009

Datum MGA94.254 | Scale 1:1500 @ A3 | Date 2-8-2013 | Drawing PR109503-1Q



SCHEDULE 1 - AGREEMENT AREA, SOCIAL HOUSING -
Mabuia Island, Sheet 6

- LEGEND**
-  Agreement Area
 -  Greenfield Lots
 -  Brownfield Lots
 -  House to be demolished
- "Imaged sourced from DERM 2009"

RPS

RPS Australia East Pty Ltd
 ACN 140 292 762
 135 Abbott St
 PO Box 1949
 CAIRNS QLD 4870

T +61 7 4031 1336 F +61 7 4031 2942 W rpsgroup.com.au

Datum MGA94 z54 | Scale 1:1500 @ A3 | Date 2-8-2013 | Drawing PR109503-1Q