





**RPS**  
 RPS Australia East Pty Ltd  
 ACN 140 292 782  
 135 Abbott St  
 PO Box 1949  
 CAIRNS QLD 4870  
 T +61 7 4031 1336 F +61 7 4031 2642 W rpsgroup.com.au

**LEGEND**


-  Agreement Area
-  Greenfield Lots
-  Brownfield Lots
-  House to be demolished

\*Image sourced from DERM 2009\*

**SCHEDULE 1 - AGREEMENT AREA, SOCIAL HOUSING -  
 BADU ISLAND**




Datum MGA94 z54 | Scale 1:2500 @ A3 | Date 17-3-2015 | Drawing PR109503-18 M | Sheet 1 of 6

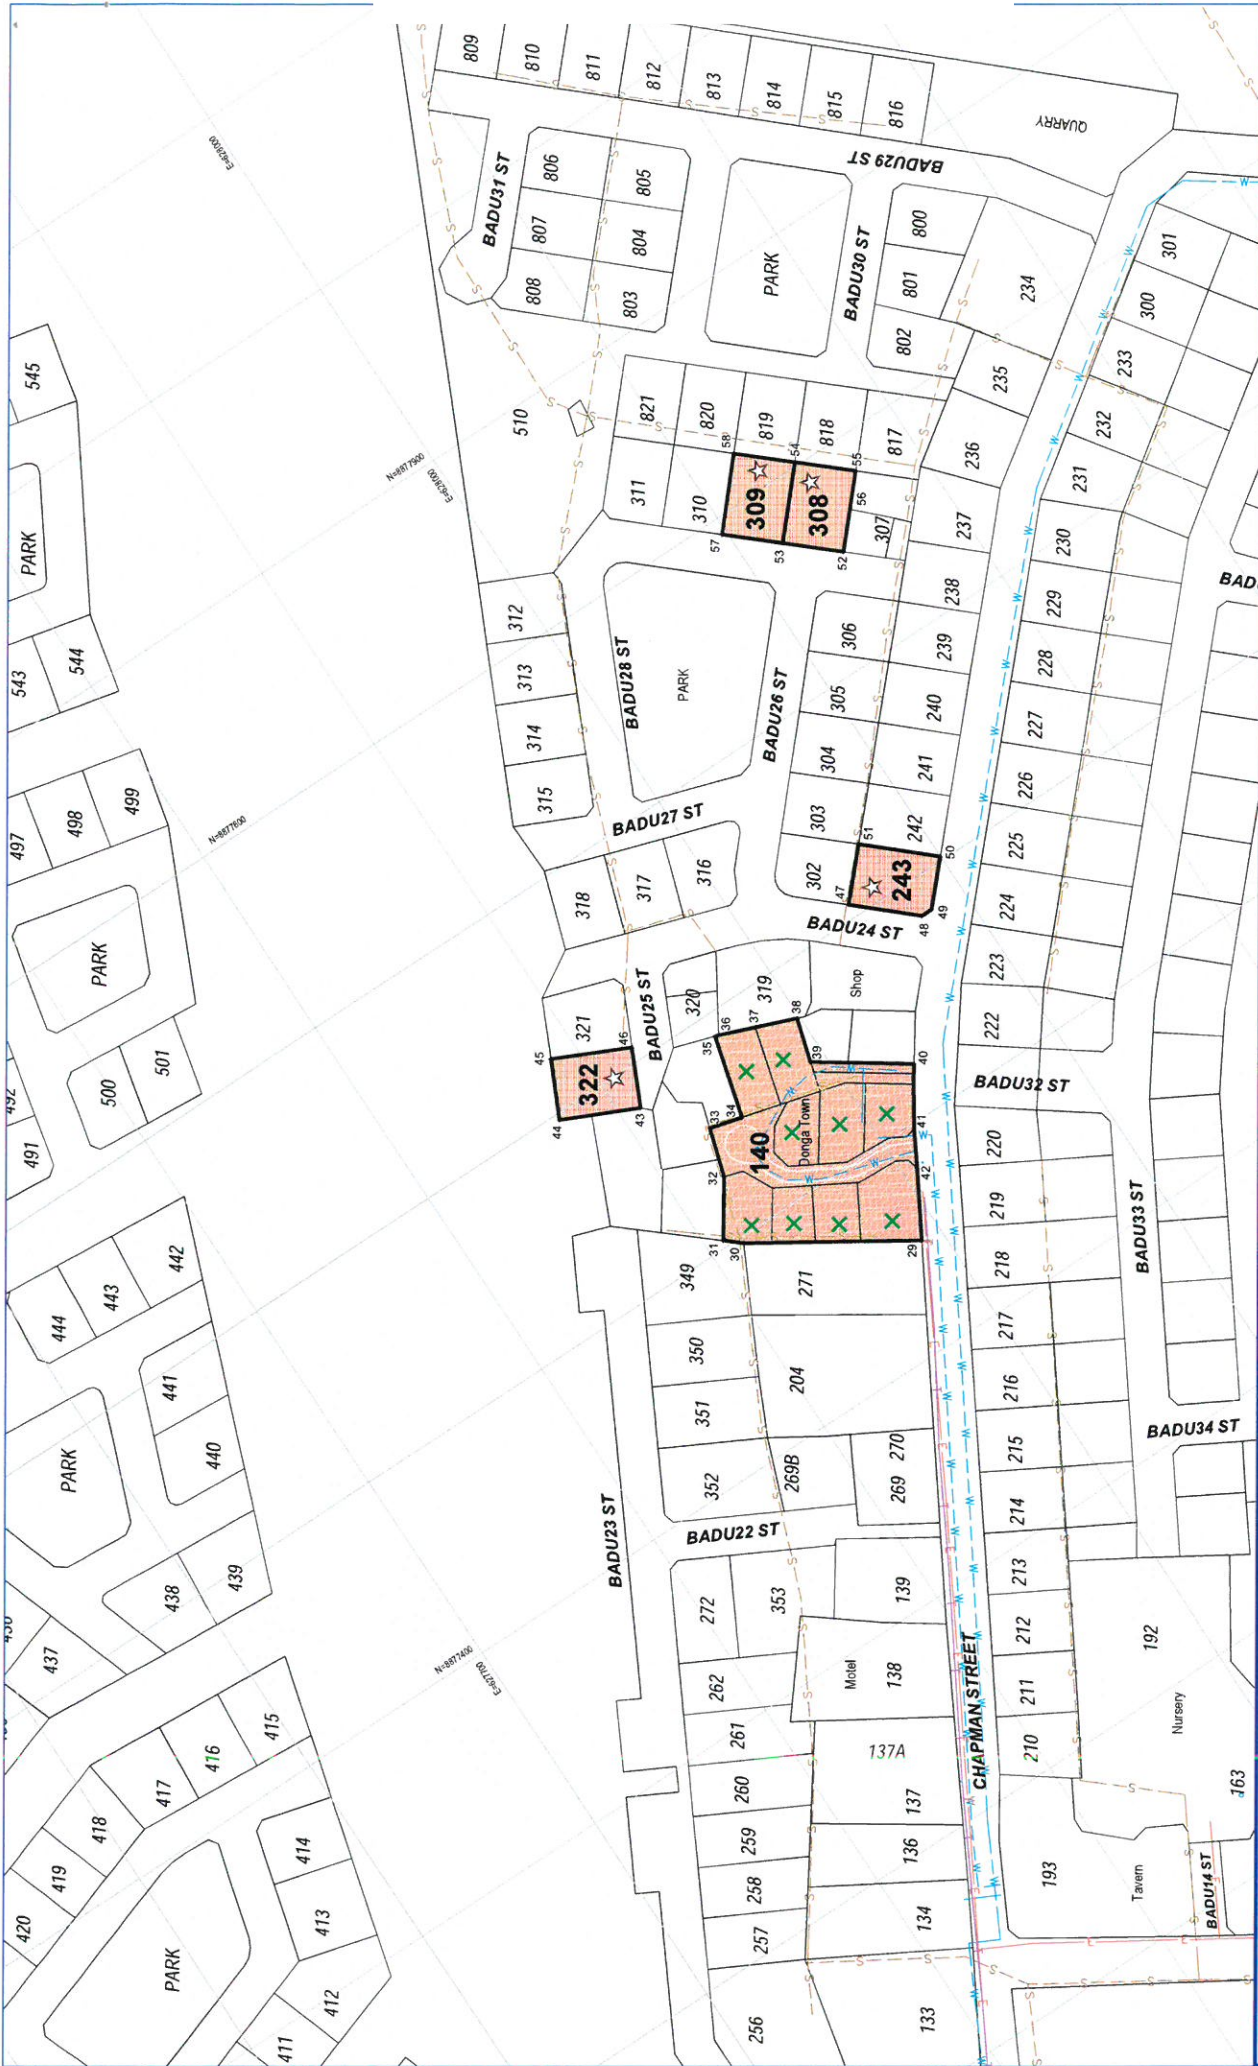

**SCHEDULE 1 - AGREEMENT AREA, SOCIAL HOUSING -  
 BADU ISLAND**


RPS Australia East Pty Ltd  
 ACN 140 292 162  
 135 Abbott St  
 PO Box 1949  
 CAIRNS QLD 4870  
 T +61 7 4031 1336 F +61 7 4031 2942 W rpsgroup.com.au

**LEGEND**


- Agreement Area
- Greenfield Lots
- Brownfield Lots
- House to be demolished

\*Image sourced from DERM 2009\*


Datum MGA94 z64 | Scale 1:2500 @ A3 | Date 17-3-2015 | Drawing PR109503-18 M | Sheet 2 of 6

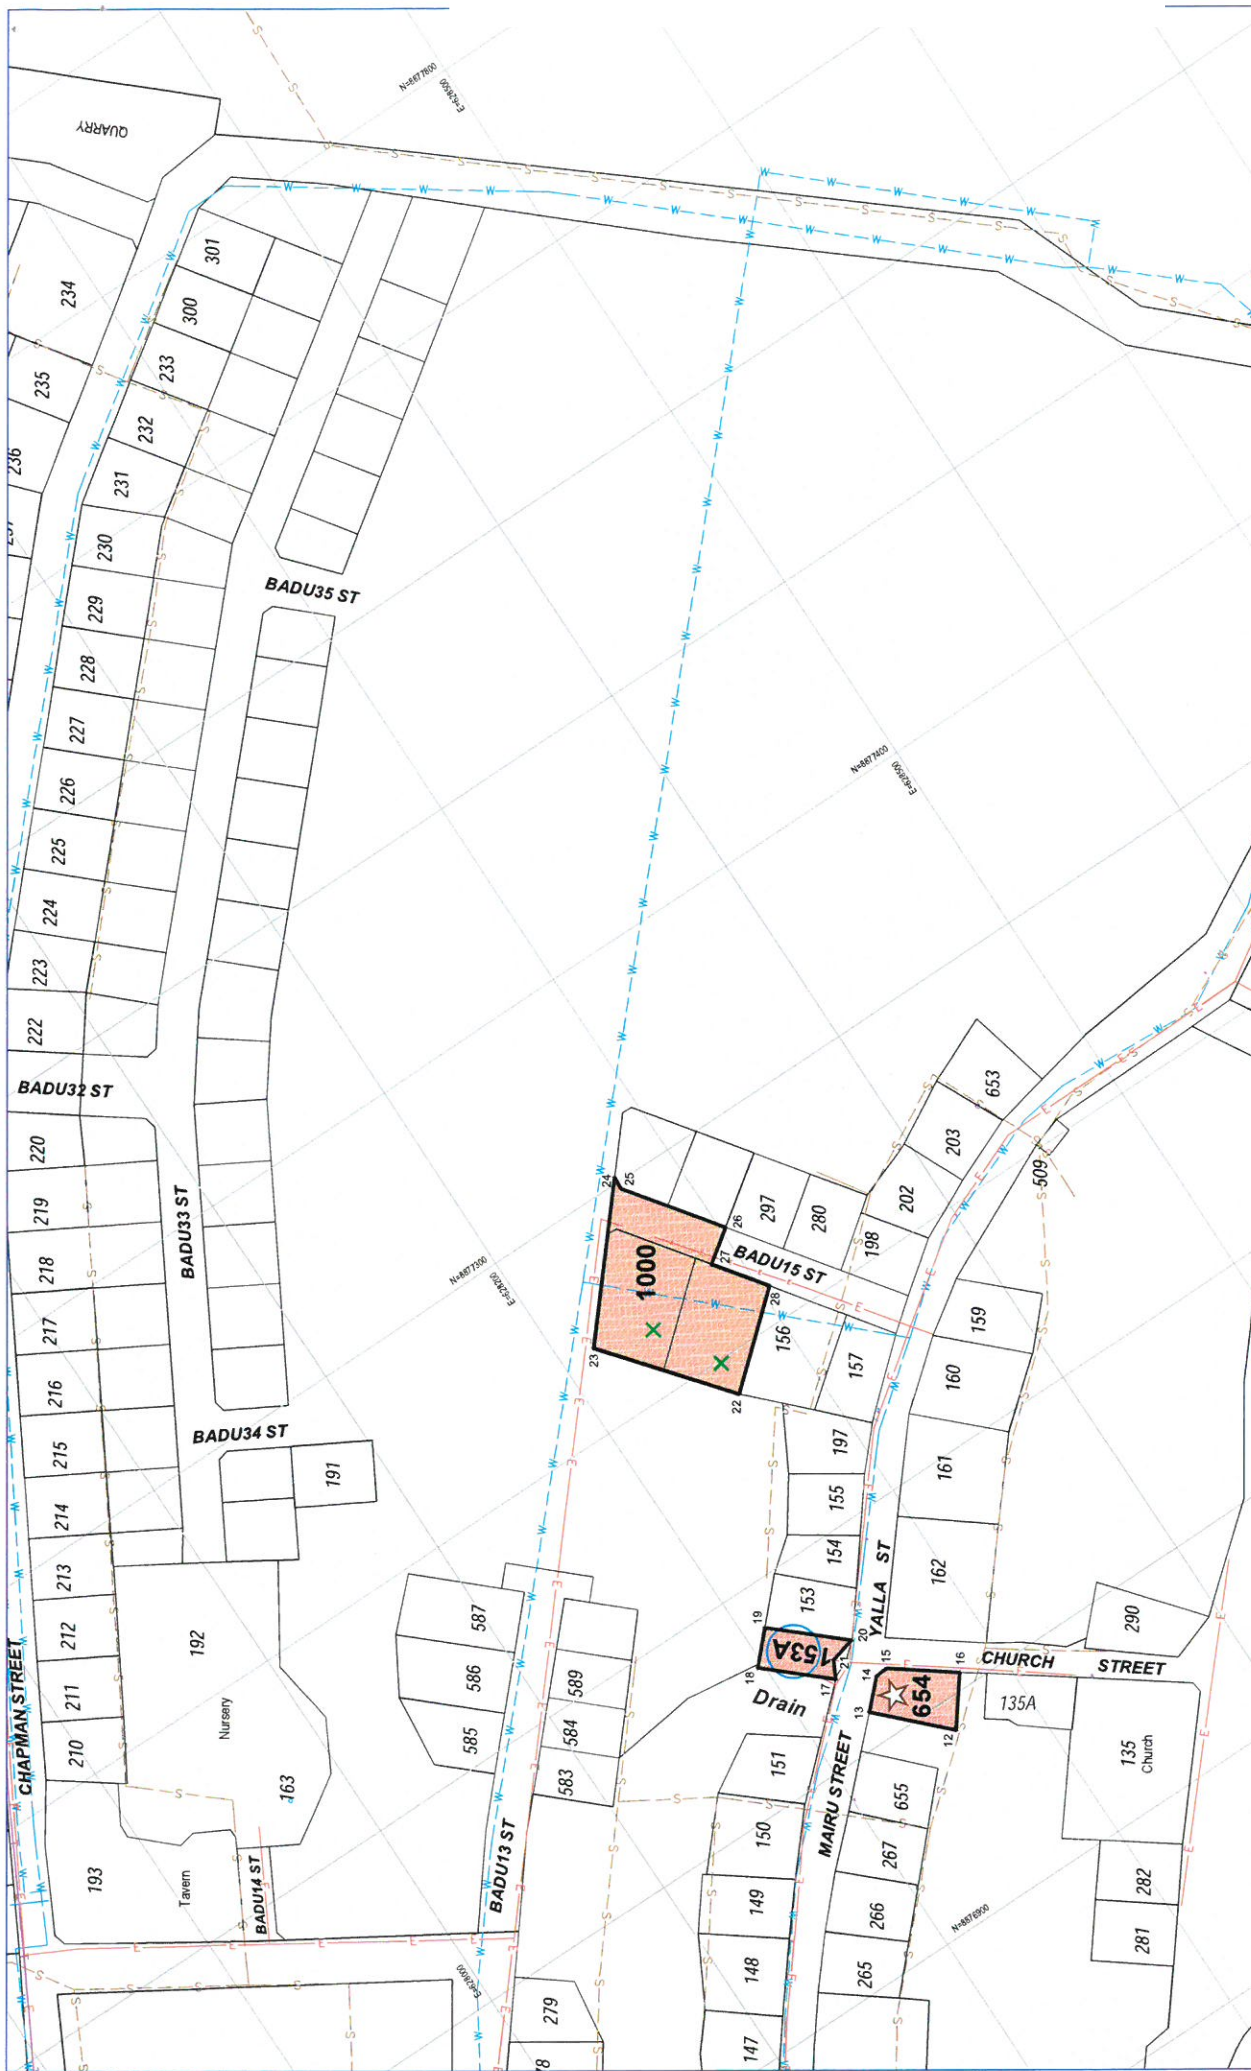





**SCHEDULE 1 - AGREEMENT AREA, SOCIAL HOUSING -  
BADU ISLAND**



0 25 50 75 10 125 250



**LEGEND**

-  Agreement Area
-  Greenfield Lots
-  Brownfield Lots
-  House to be demolished

"Image sourced from DERM 2009"

**RPS**

RPS Australia East Pty Ltd  
 ACN 140 282 762  
 135 Albion St  
 PO Box 1949  
 CAIRNS QLD 4870  
 T +61 7 4031 1336 F +61 7 4031 2942 W rpsgroup.com.au

Datum MGA94 254 | Scale 1:2500 @ A3 | Date 17-3-2015 | Drawing PR109503-18 M | Sheet 3 of 6



**SCHEDULE 1 - AGREEMENT AREA, SOCIAL HOUSING -  
BADU ISLAND**

RPS Australia East Pty Ltd  
 ACN 140 292 762  
 135 Abbott St  
 PO Box 1949  
 CAIRNS QLD 4870

T +61 7 4031 1336 F +61 7 4031 2942 W rpsgroup.com.au

**LEGEND**

- Agreement Area
- Brownfield Lots
- Greenfield Lots
- House to be demolished

"Image sourced from DERM 2009"

Datum MGA94 z54 | Scale 1:2500 @ A3 | Date 17-3-2015 | Drawing PR109503-18 M | Sheet 4 of 6



**SCHEDULE 1 - AGREEMENT AREA, SOCIAL HOUSING -  
 BADU ISLAND**



**RPS**  
 RPS Australia East Pty Ltd  
 ACN 140 292 762  
 135 Abbott St  
 PO Box 1949  
 CAIRNS QLD 4870  
 T +61 7 4031 1336 F +61 7 4031 2942 W rpsgroup.com.au

**LEGEND**

-  Agreement Area
-  Brownfield Lots
-  Greenfield Lots
-  House to be demolished

"Image sourced from DERM 2009"

Datum MGA94 z54 | Scale 1:2500 @ A3 | Date 17-3-2015 | Drawing PR109503-18 M | Sheet 5 of 6





**SCHEDULE 1 - AGREEMENT AREA, SOCIAL HOUSING -  
 BADU ISLAND**



**RPS**

RPS Australia East Pty Ltd  
 ACN 140 292 162  
 135 Abbott St  
 PO Box 1949  
 CAIRNS QLD 4870

T +61 7 4031 1336 F +61 7 4031 2942 W rpsgroup.com.au

**LEGEND**

-  Agreement Area
-  Greenfield Lots
-  Brownfield Lots
-  House to be demolished

\*Image sourced from DERM 2009\*

Datum MGA94 z54 | Scale 1:2500 @ A3 | Date 17-3-2015 | Drawing PR109503-18 M | Sheet 6 of 6

