

E=694100

**LOCALITY**



See SP270867 for Survey details



**SCHEDULE 1 - AGREEMENT AREA,  
SOCIAL HOUSING - IAMA (YAM ISLAND)**





**LEGEND**

AGREEMENT Area



RPS Australia East Pty Ltd  
ACN 140 292 762  
135 Abbott St  
PO Box 1949  
CAIRNS QLD 4870

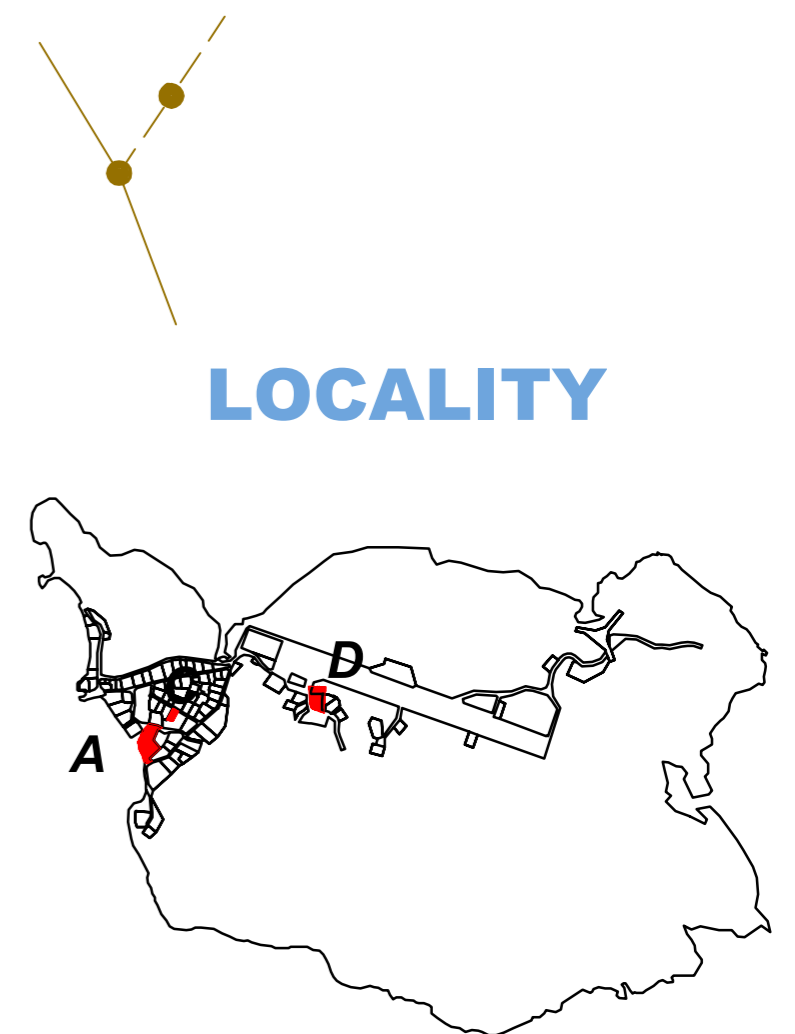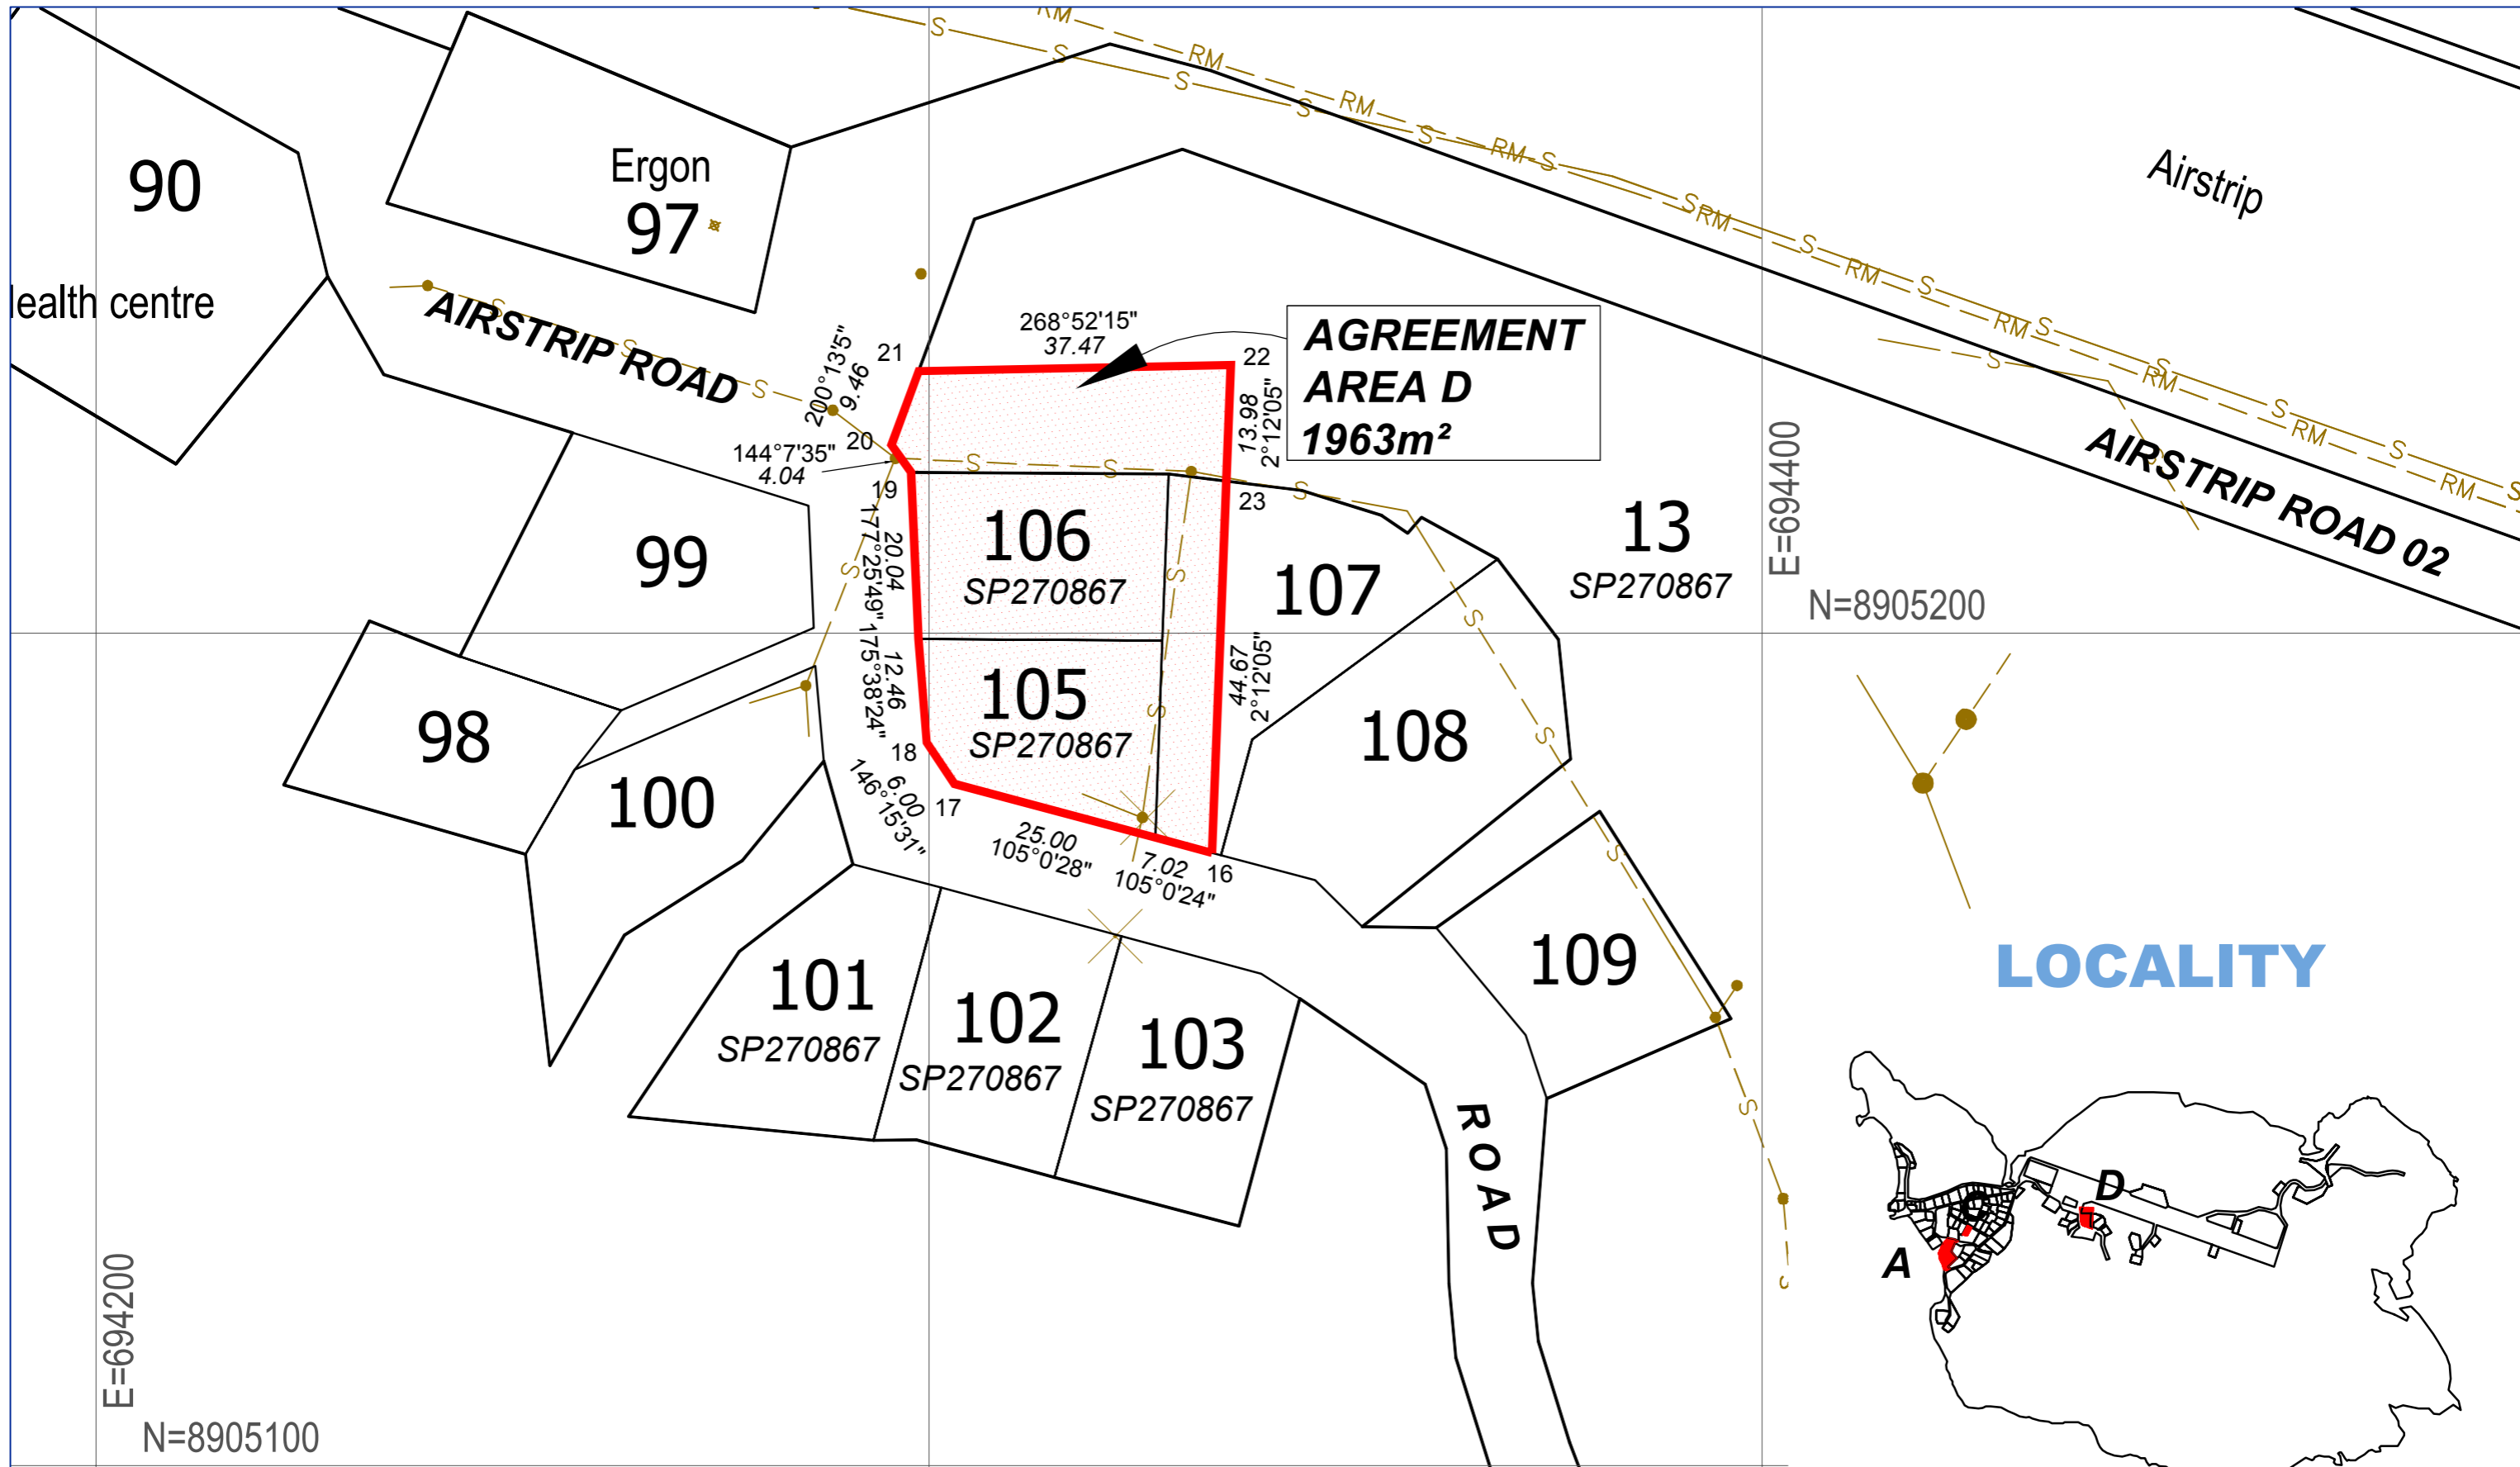

See SP270867 for Survey details



**SCHEDULE 1 - AGREEMENT AREA,  
SOCIAL HOUSING - IAMA (YAM ISLAND)**




**LEGEND**

AGREEMENT Area




RPS Australia East Pty Ltd  
ACN 140 292 762  
135 Abbott St  
PO Box 1949  
CAIRNS QLD 4870

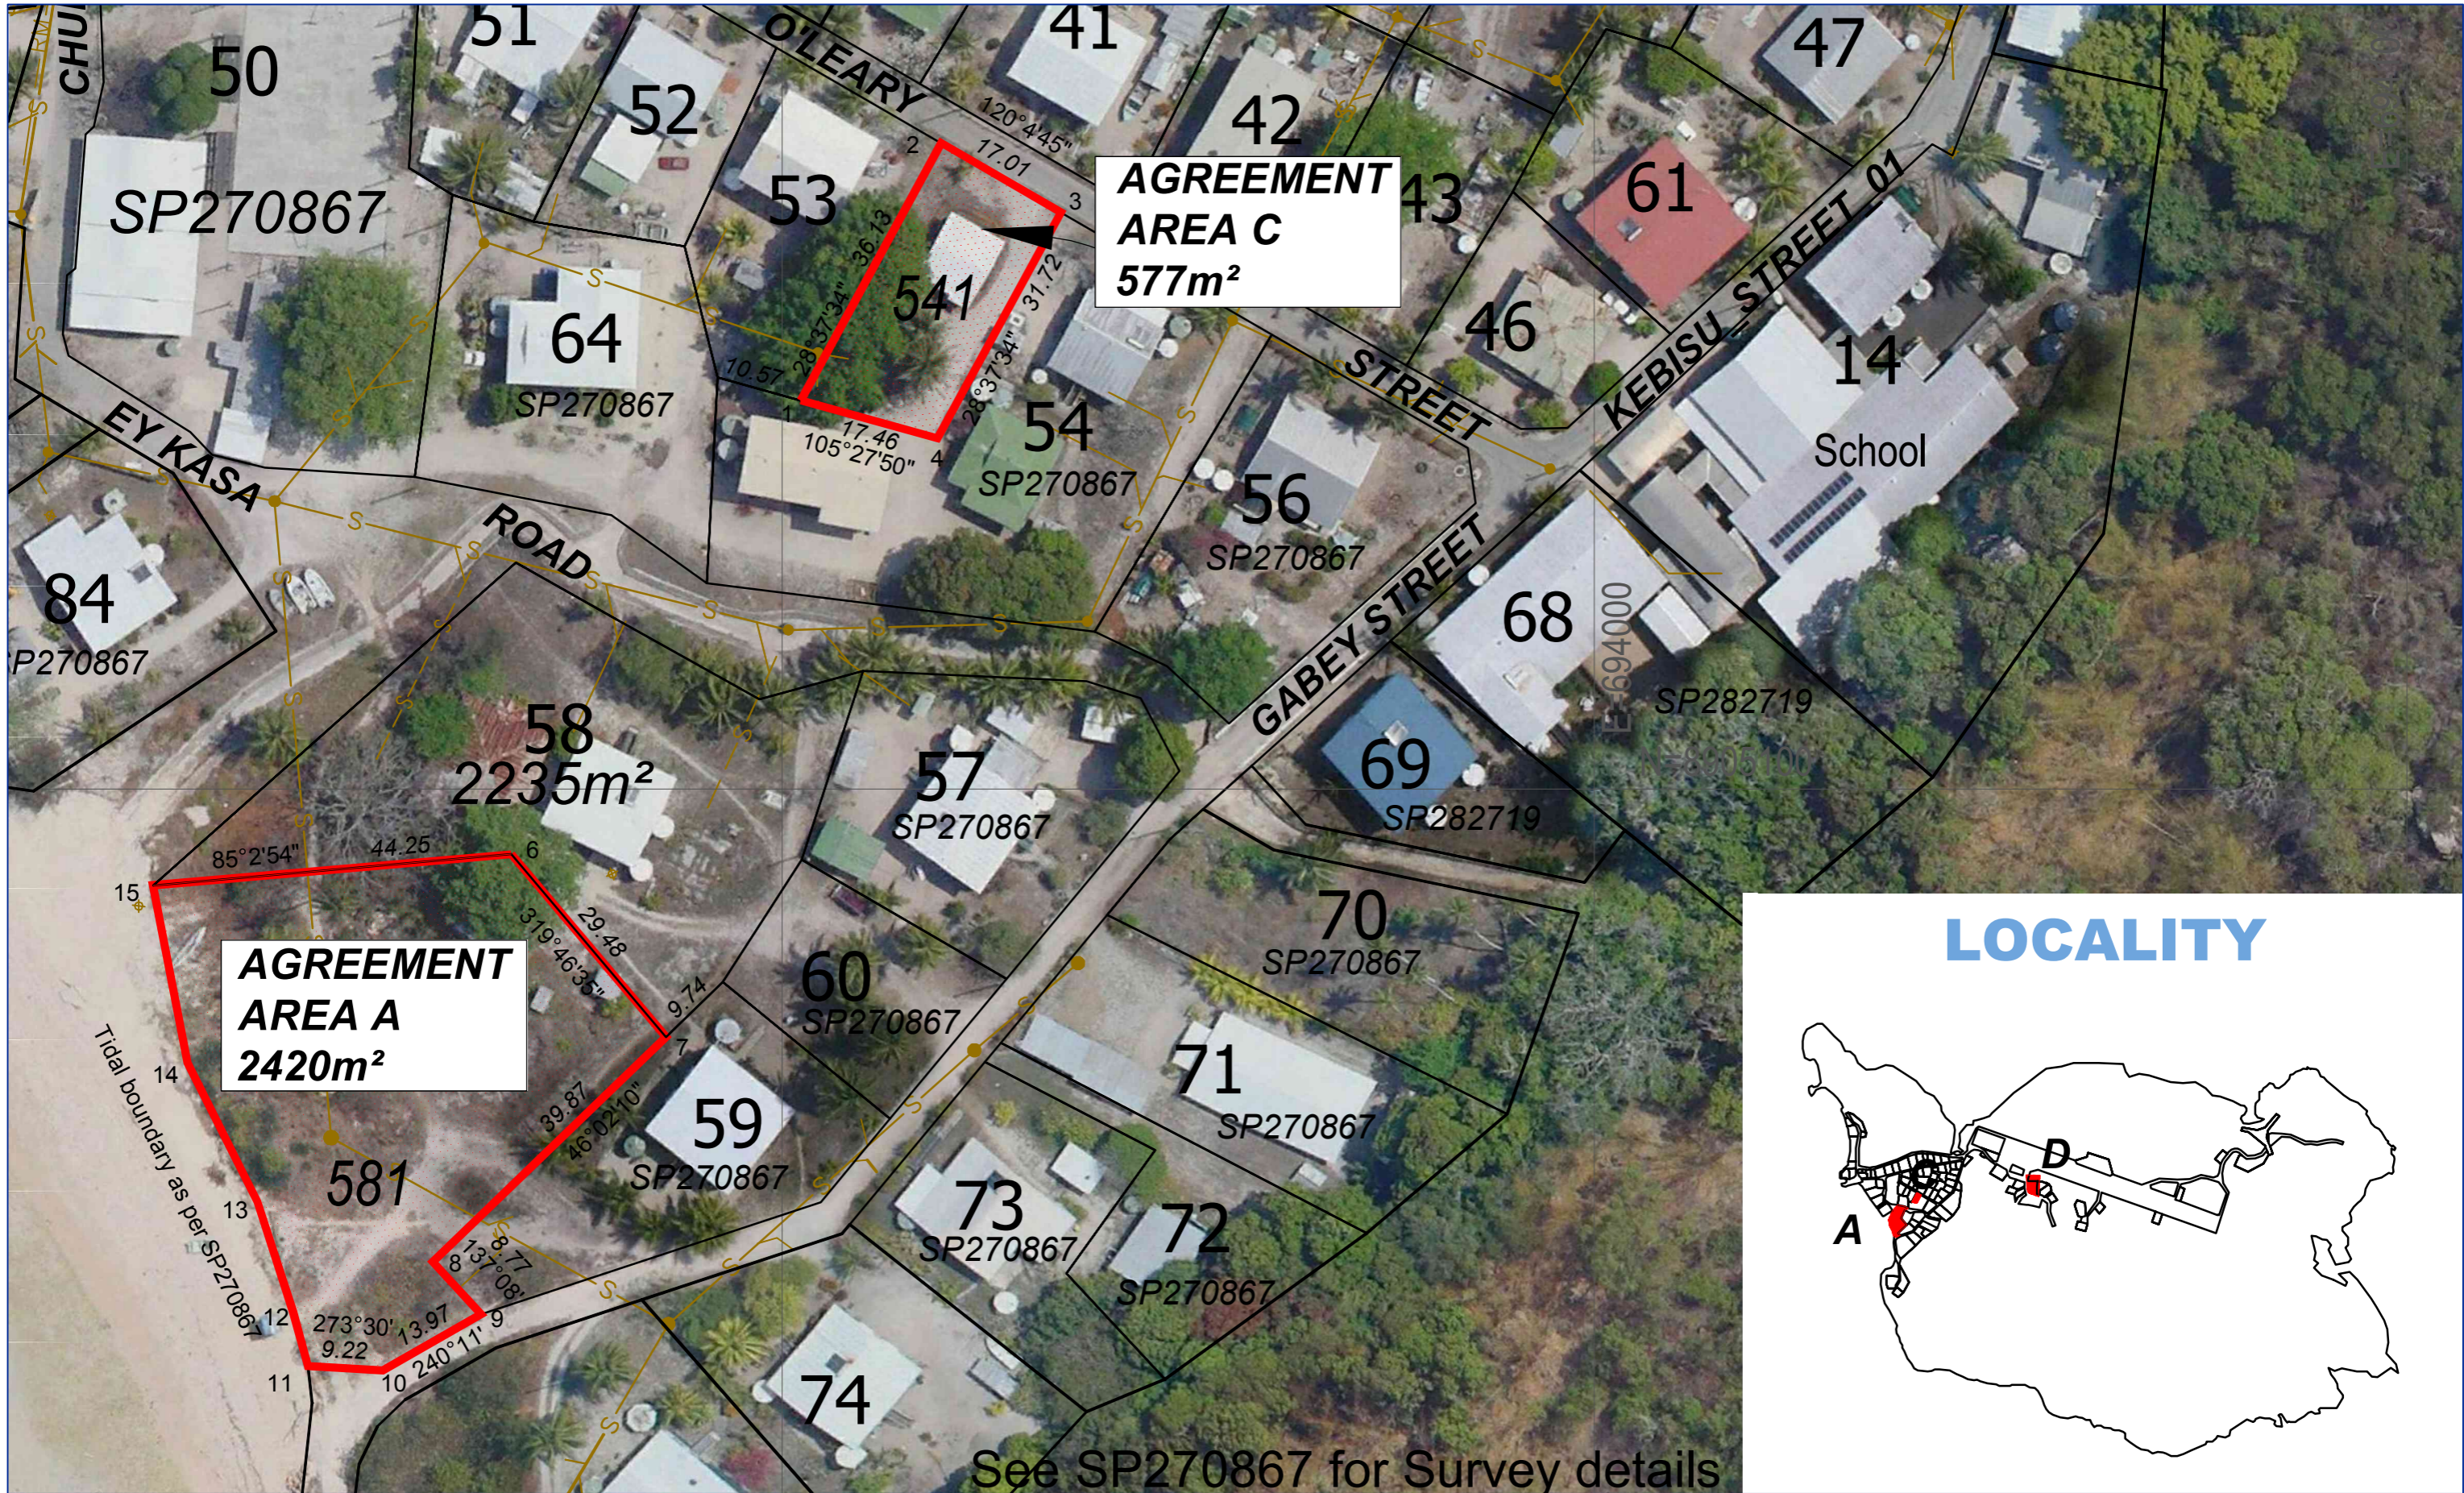

**AGREEMENT  
AREA C  
577m<sup>2</sup>**

**AGREEMENT  
AREA A  
2420m<sup>2</sup>**

**LOCALITY**

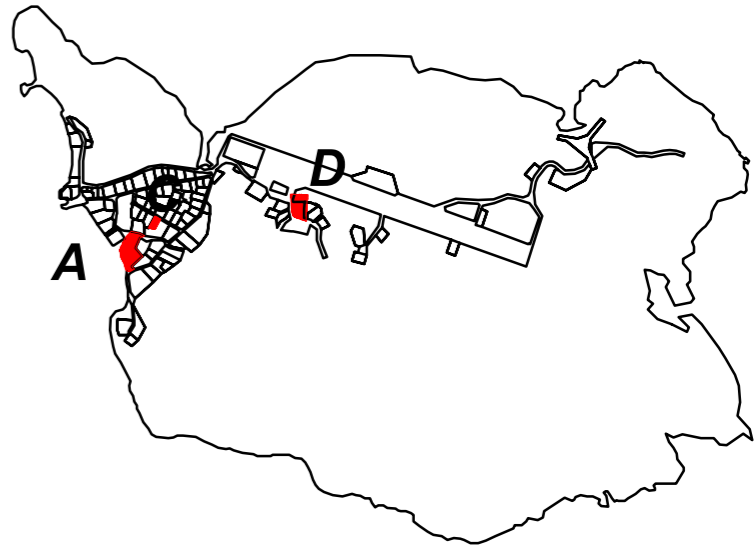

See SP270867 for Survey details



**SCHEDULE 1 - AGREEMENT AREA,  
SOCIAL HOUSING - IAMA (YAM ISLAND)**



**LEGEND**



AGREEMENT Area




RPS Australia East Pty Ltd  
ACN 140 292 762  
135 Abbott St  
PO Box 1949  
CAIRNS QLD 4870

QI2018/004 Iama (Yam Island) Torres Strait Social Housing ILUA  
Schedule 1 Map of Agreement Area, Page 3 of 4

T +61 7 4031 1336 F +61 7 4031 2942 W rpsgroup.com.au

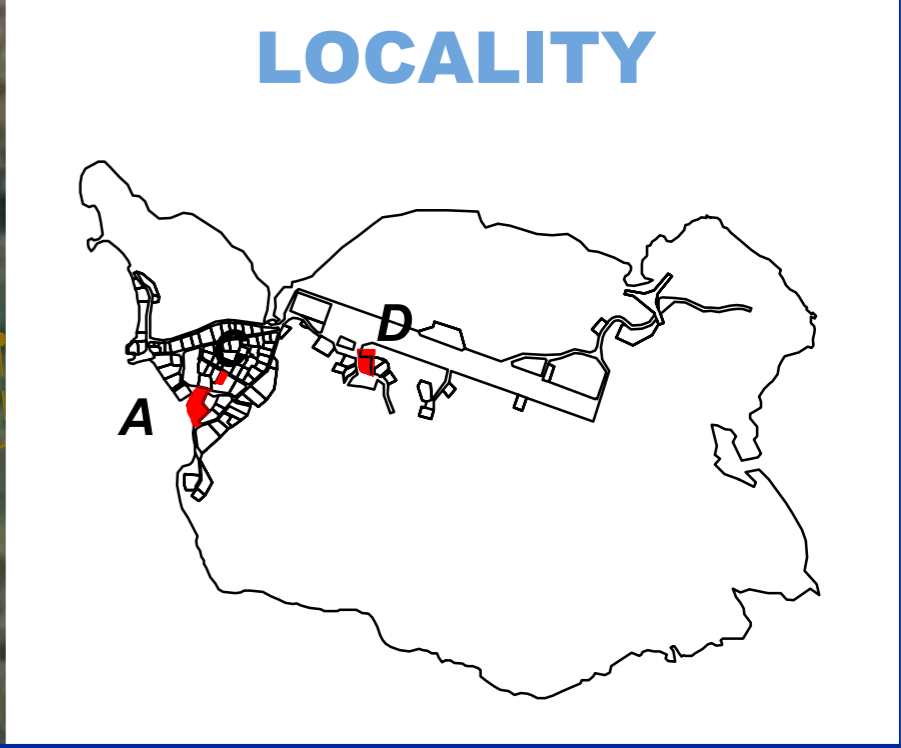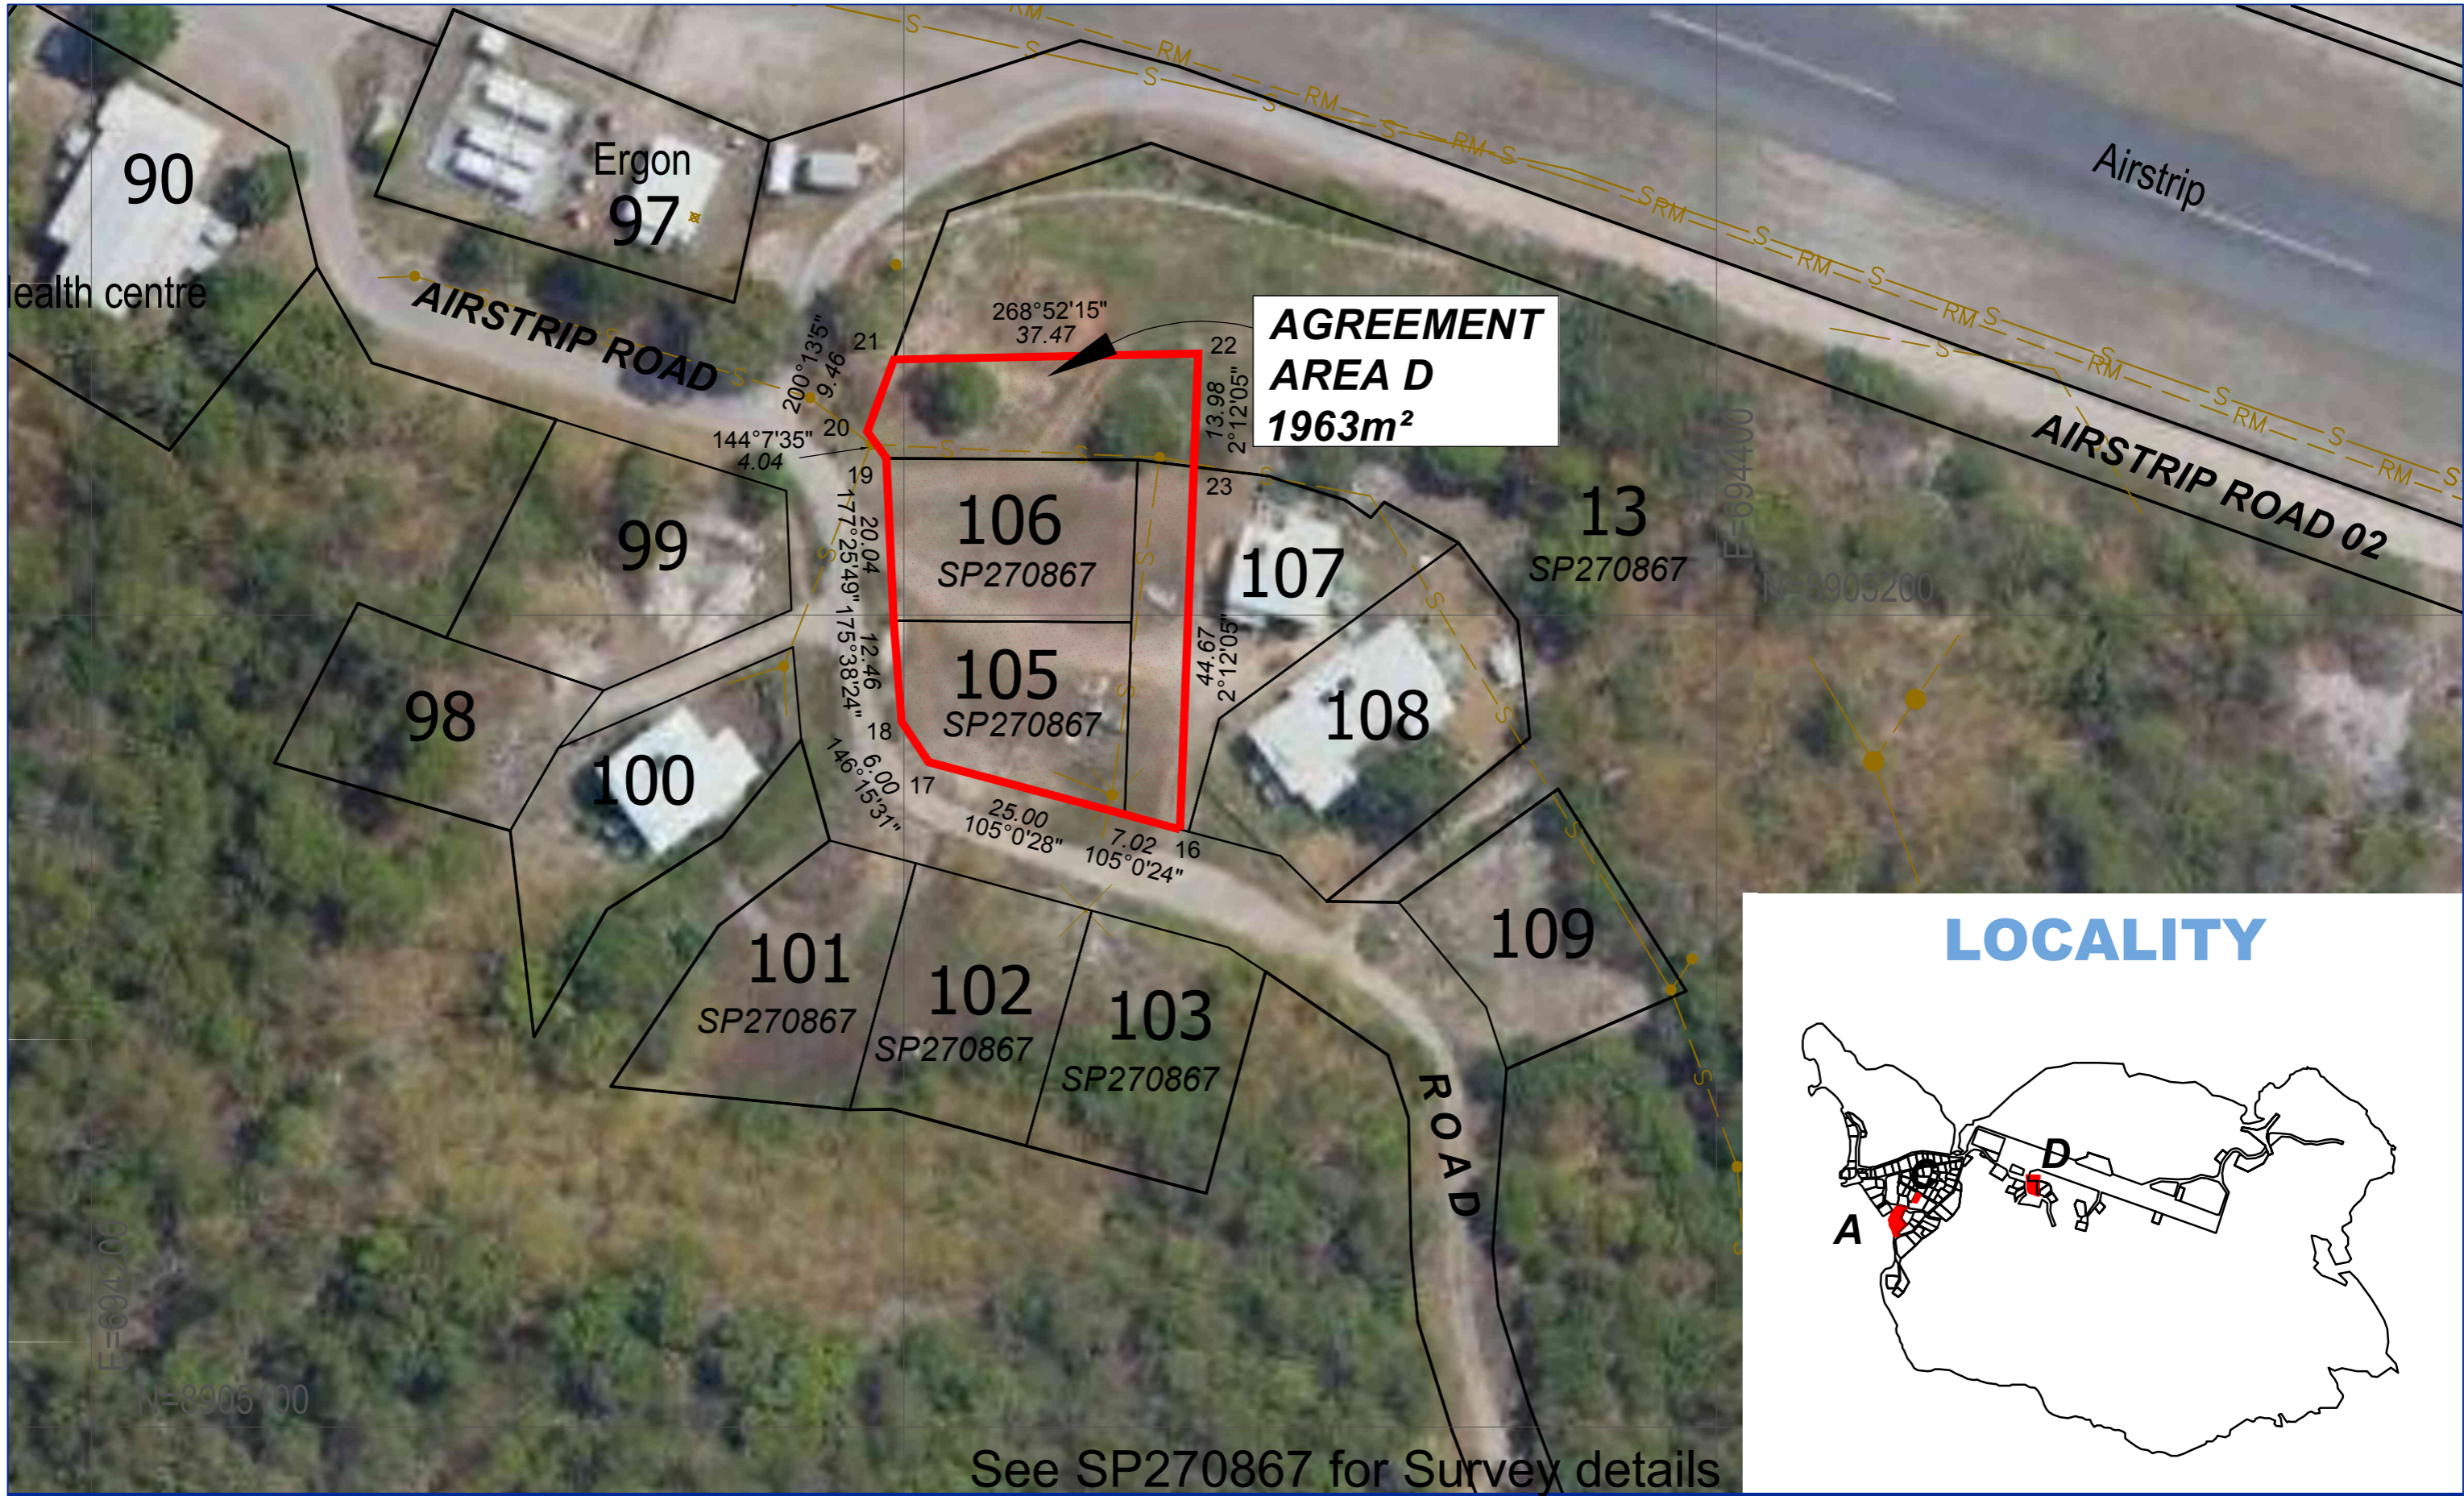

**SCHEDULE 1 - AGREEMENT AREA,  
SOCIAL HOUSING - IAMA (YAM ISLAND)**

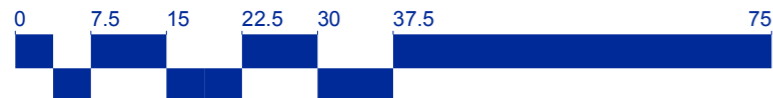

**LEGEND**

AGREEMENT Area



RPS Australia East Pty Ltd  
ACN 140 292 762  
135 Abbott St  
PO Box 1949  
CAIRNS QLD 4870

QI2018/004 Iama (Yam Island) Torres Strait Social Housing ILUA  
Schedule 1 Map of Agreement Area, Page 4 of 4

T +61 7 4031 1336 F +61 7 4031 2942 W rpsgroup.com.au

Datum MGA94 z54 | Scale 1:750 @ A3 | Date 23/2/2018 | Drawing PR109503-79e | Sheet 4 of 4