


See Draft SP270859 for Survey details

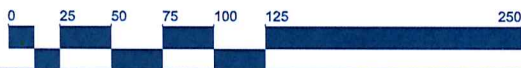

**SCHEDULE 1 - AGREEMENT AREA,
 SOCIAL HOUSING - WARRABER**




LEGEND

-  Agreement Area
-  Greenfield Lots
-  Brownfield Lots



RPS Australia East Pty Ltd
 ACN 140 292 762
 135 Abbott St
 PO Box 1949
 CAIRNS QLD 4870


T +61 7 4031 1336 F +61 7 4031 2942 W rpsgroup.com.au

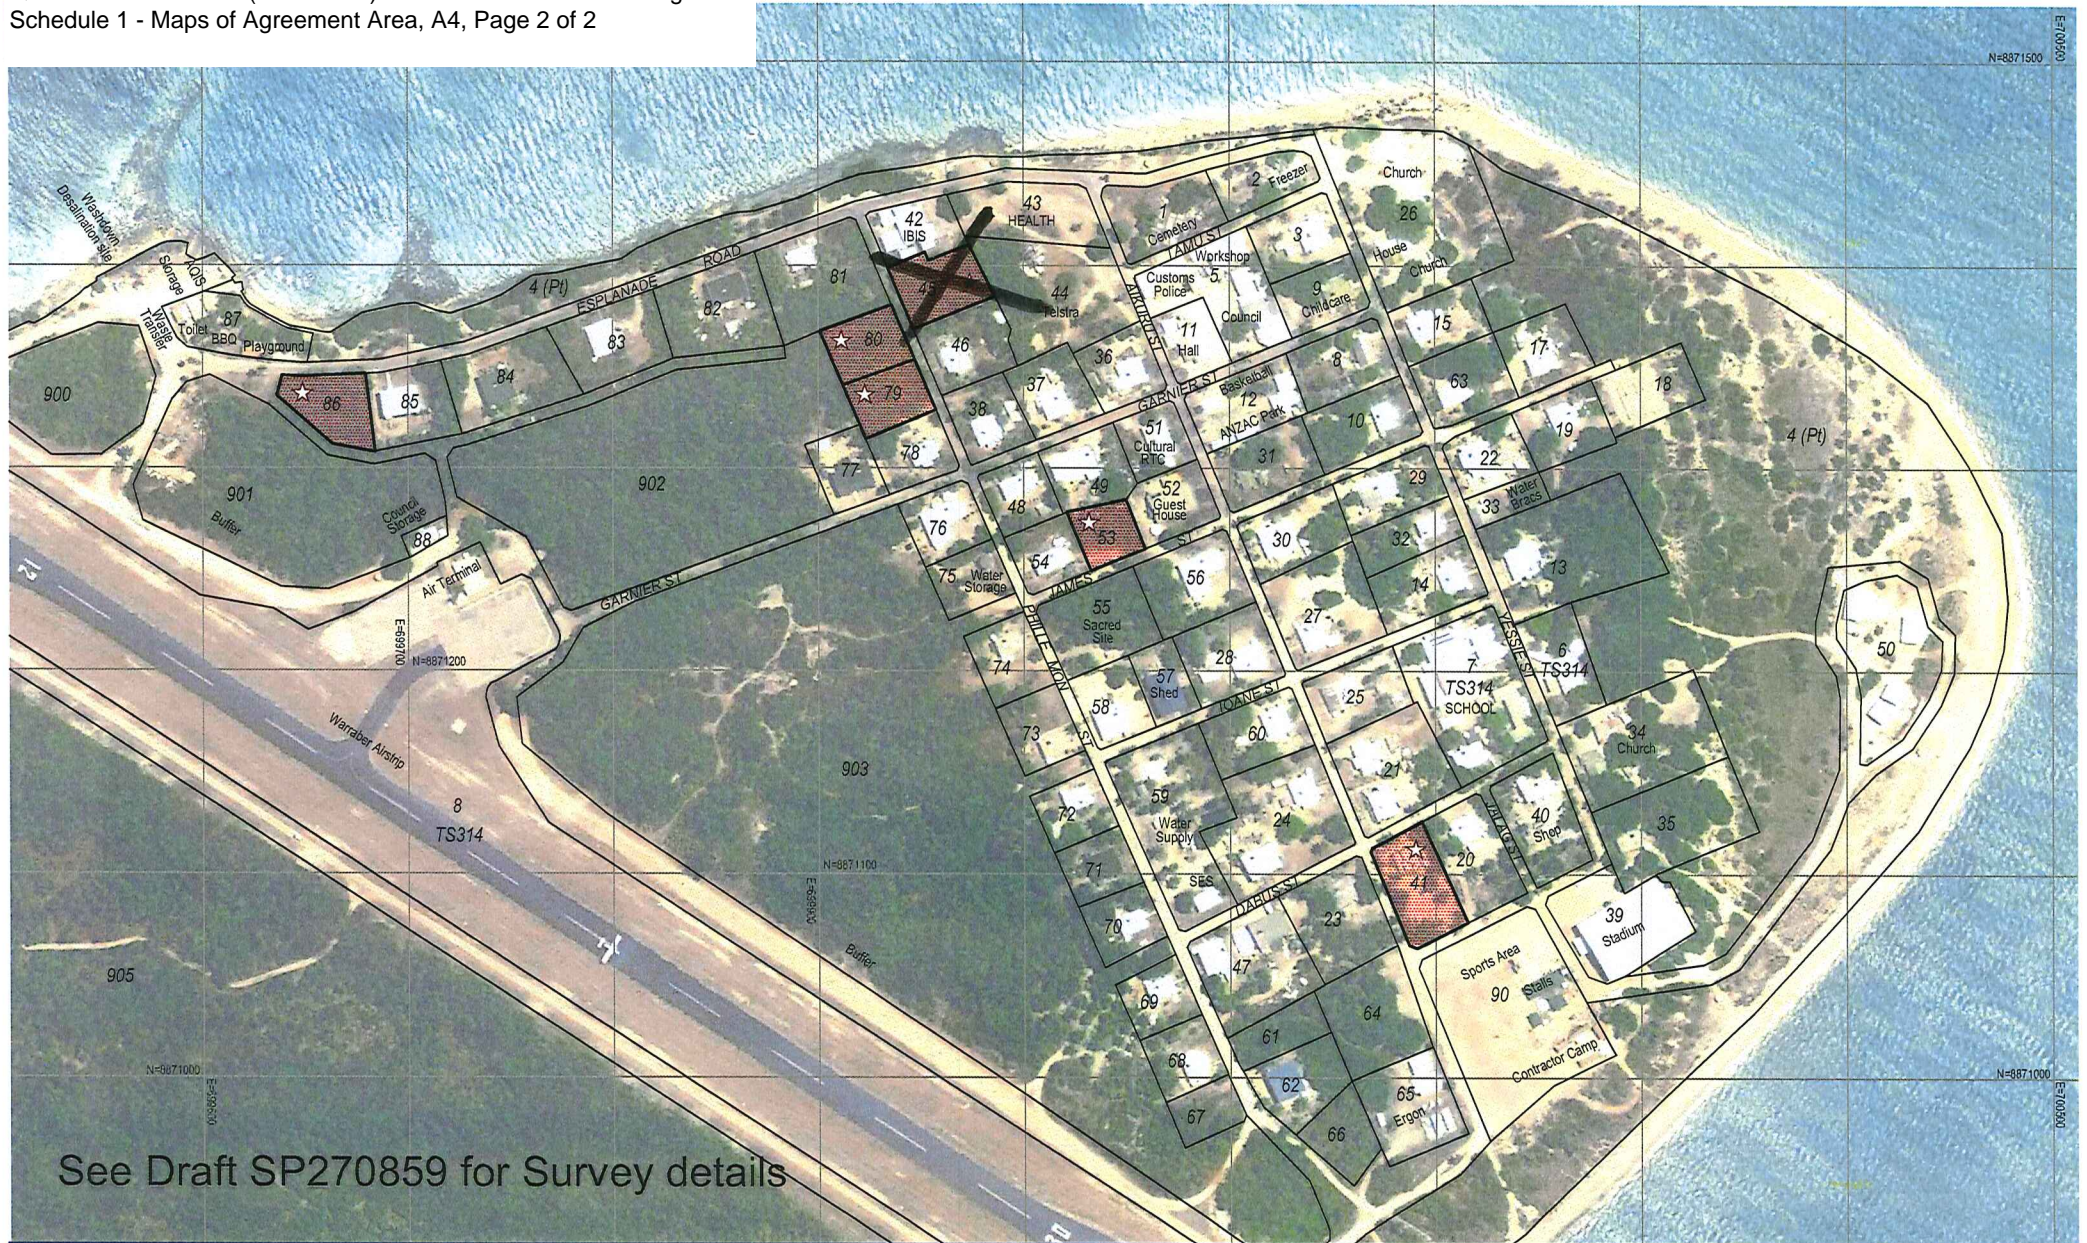

See Draft SP270859 for Survey details



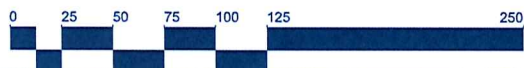


**SCHEDULE 1 - AGREEMENT AREA,
 SOCIAL HOUSING - WARRABER**



"Image sourced from DERM 2009"

LEGEND

-  Agreement Area
-  Greenfield Lots
-  Brownfield Lots

RPS
 RPS Australia East Pty Ltd
 ACN 140 292 762
 135 Abbott St
 PO Box 1949
 CAIRNS QLD 4870
 T +61 7 4031 1336 F +61 7 4031 2942 W rpsgroup.com.au