


Schedule 1
Map of Agreement Area

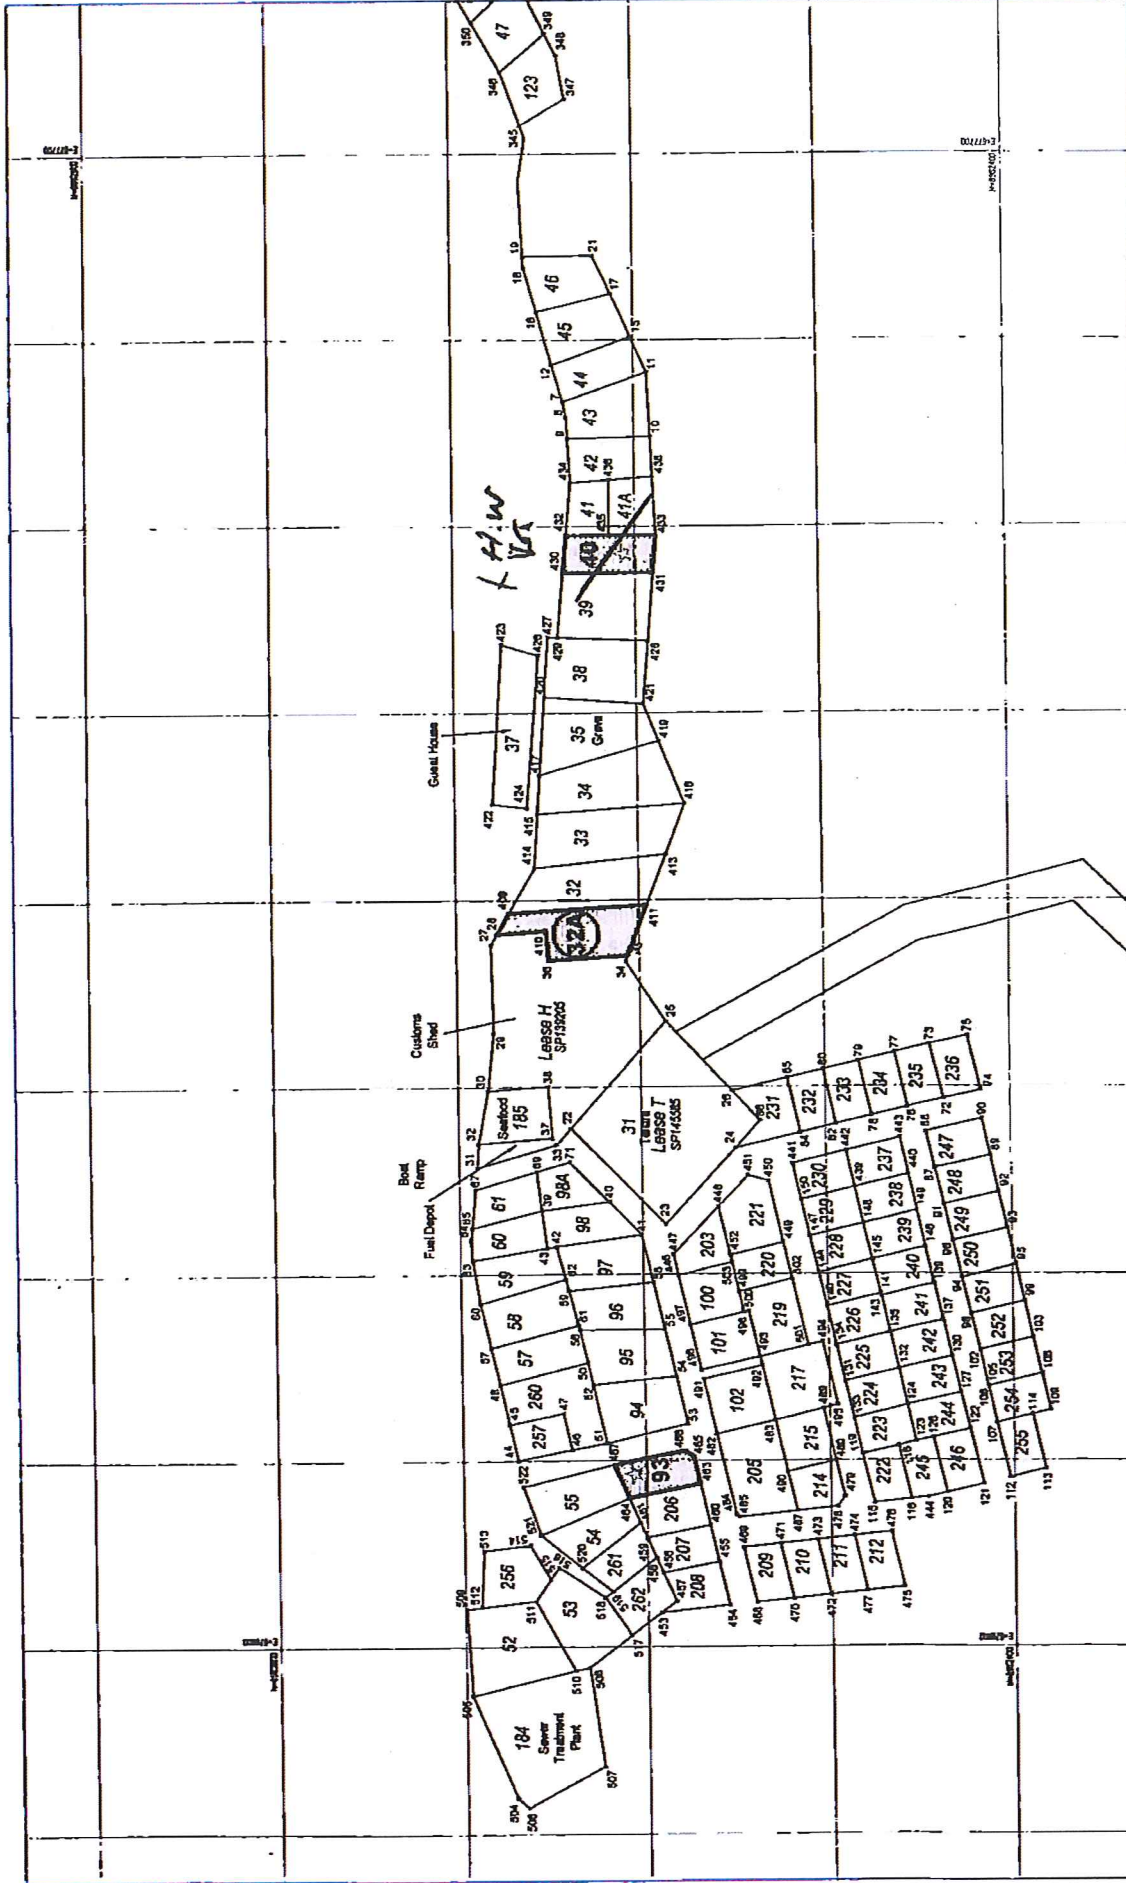

SCHEDULE 1 - AGREEMENT AREA, SOCIAL HOUSING - SAIBAI ISLAND

RPS
 RPS Australia East Pty Ltd
 ACN 140 282 782
 135 Abbott St
 PO Box 1849
 CAIRNS QLD 4870
 T +617 4031 1332 F +617 4031 2162 W rps@rps.com.au


LEGEND

- Agreement Area
- Greenfield Lots
- Brownfield Lots
- House to be demolished

Datum = MGAG4 Zone54

Scale: 1:1000

Datum: RICAMIDE54

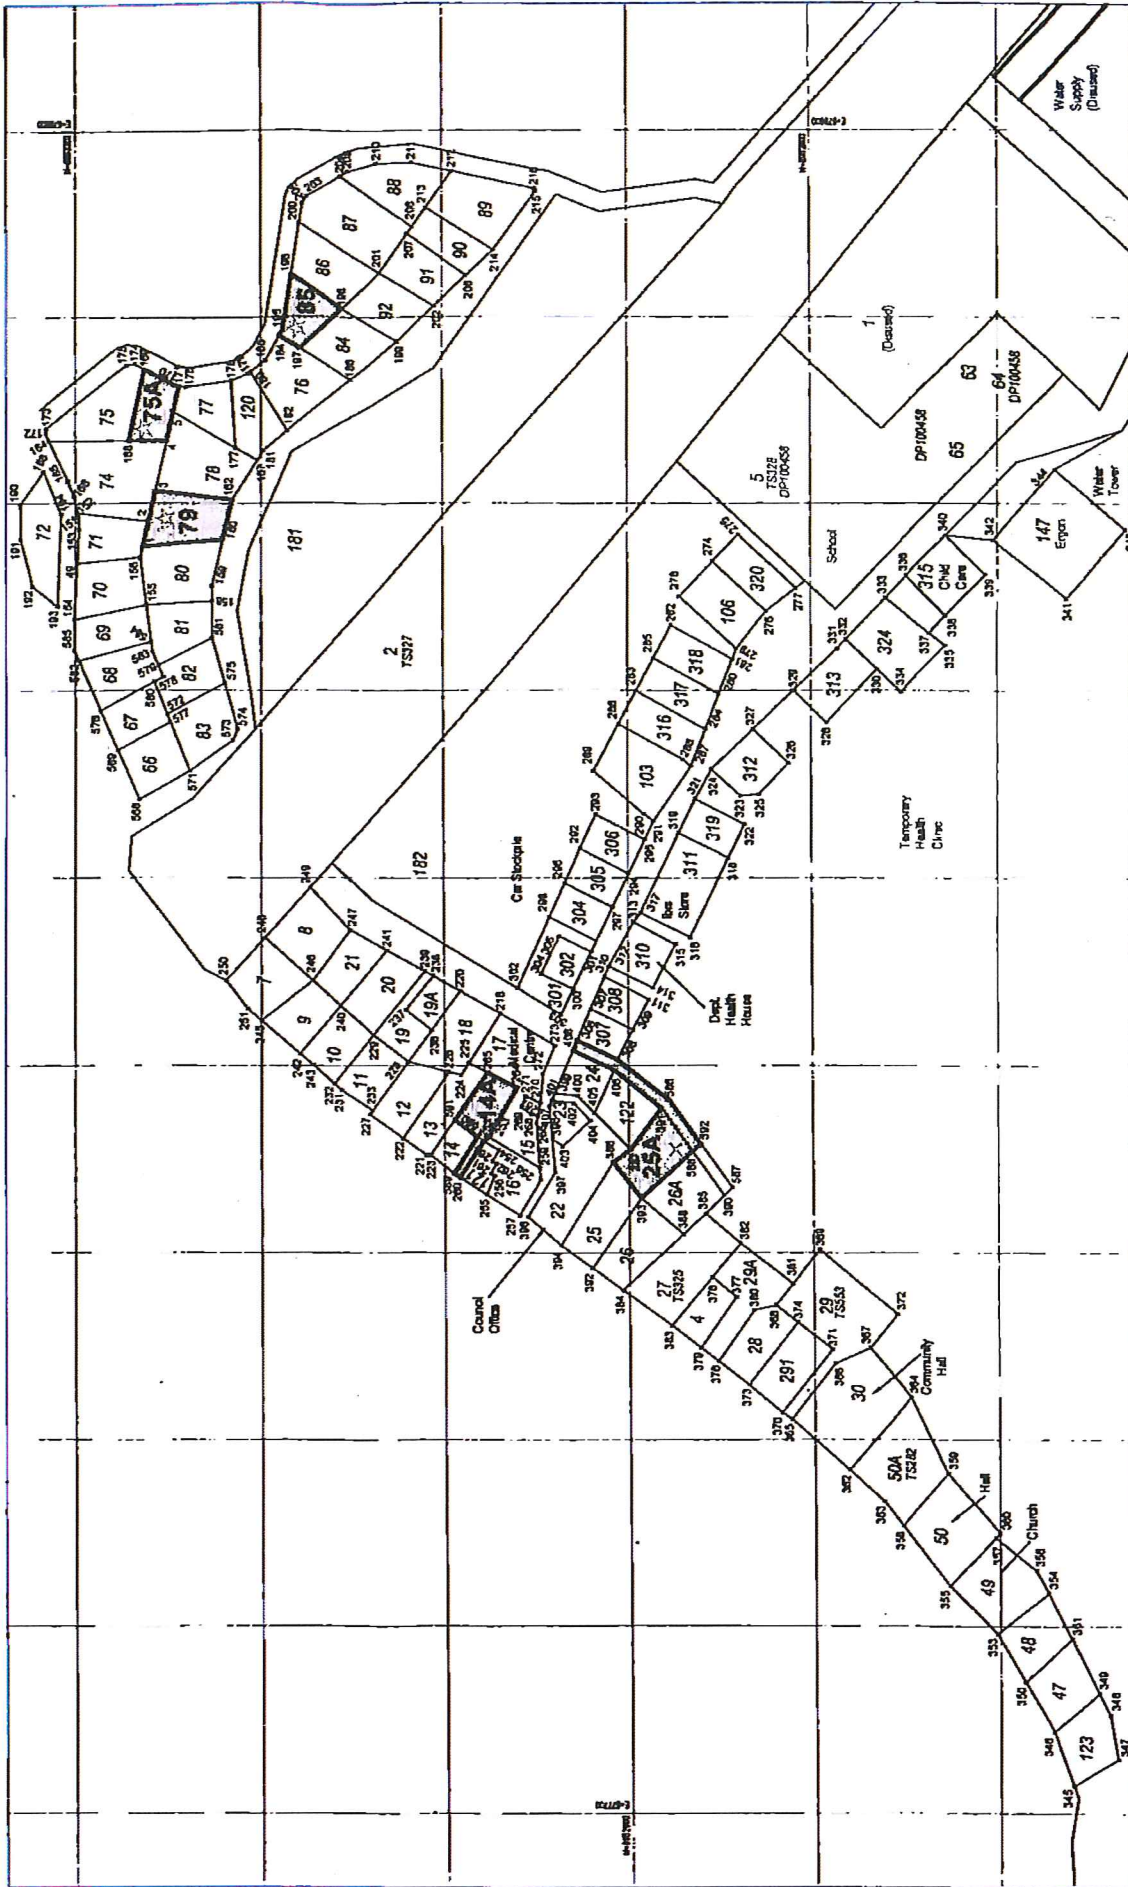

**SCHEDULE 1 - AGREEMENT AREA, SOCIAL HOUSING -
 SAIBAI ISLAND**




Datum = MGA84 Zone54

- LEGEND**
- Agreement Area
 - Brownfield Lots
 - Greenfield Lots
 - House to be demolished



RPS Australia East Pty Ltd
 ACN 140 282 762
 135 Adelaide St
 PO Box 1849
 CAIRNS QLD 4870

T +617 4031 1336 F +617 4031 2842 W rpsgroup.com.au
 Drawing: PPT1050315-E | Sheet: 2 of 4
 Datum: MGA84 Zone 54 | Scale: 1:2500 @ A3 | Date: 01/10/2013

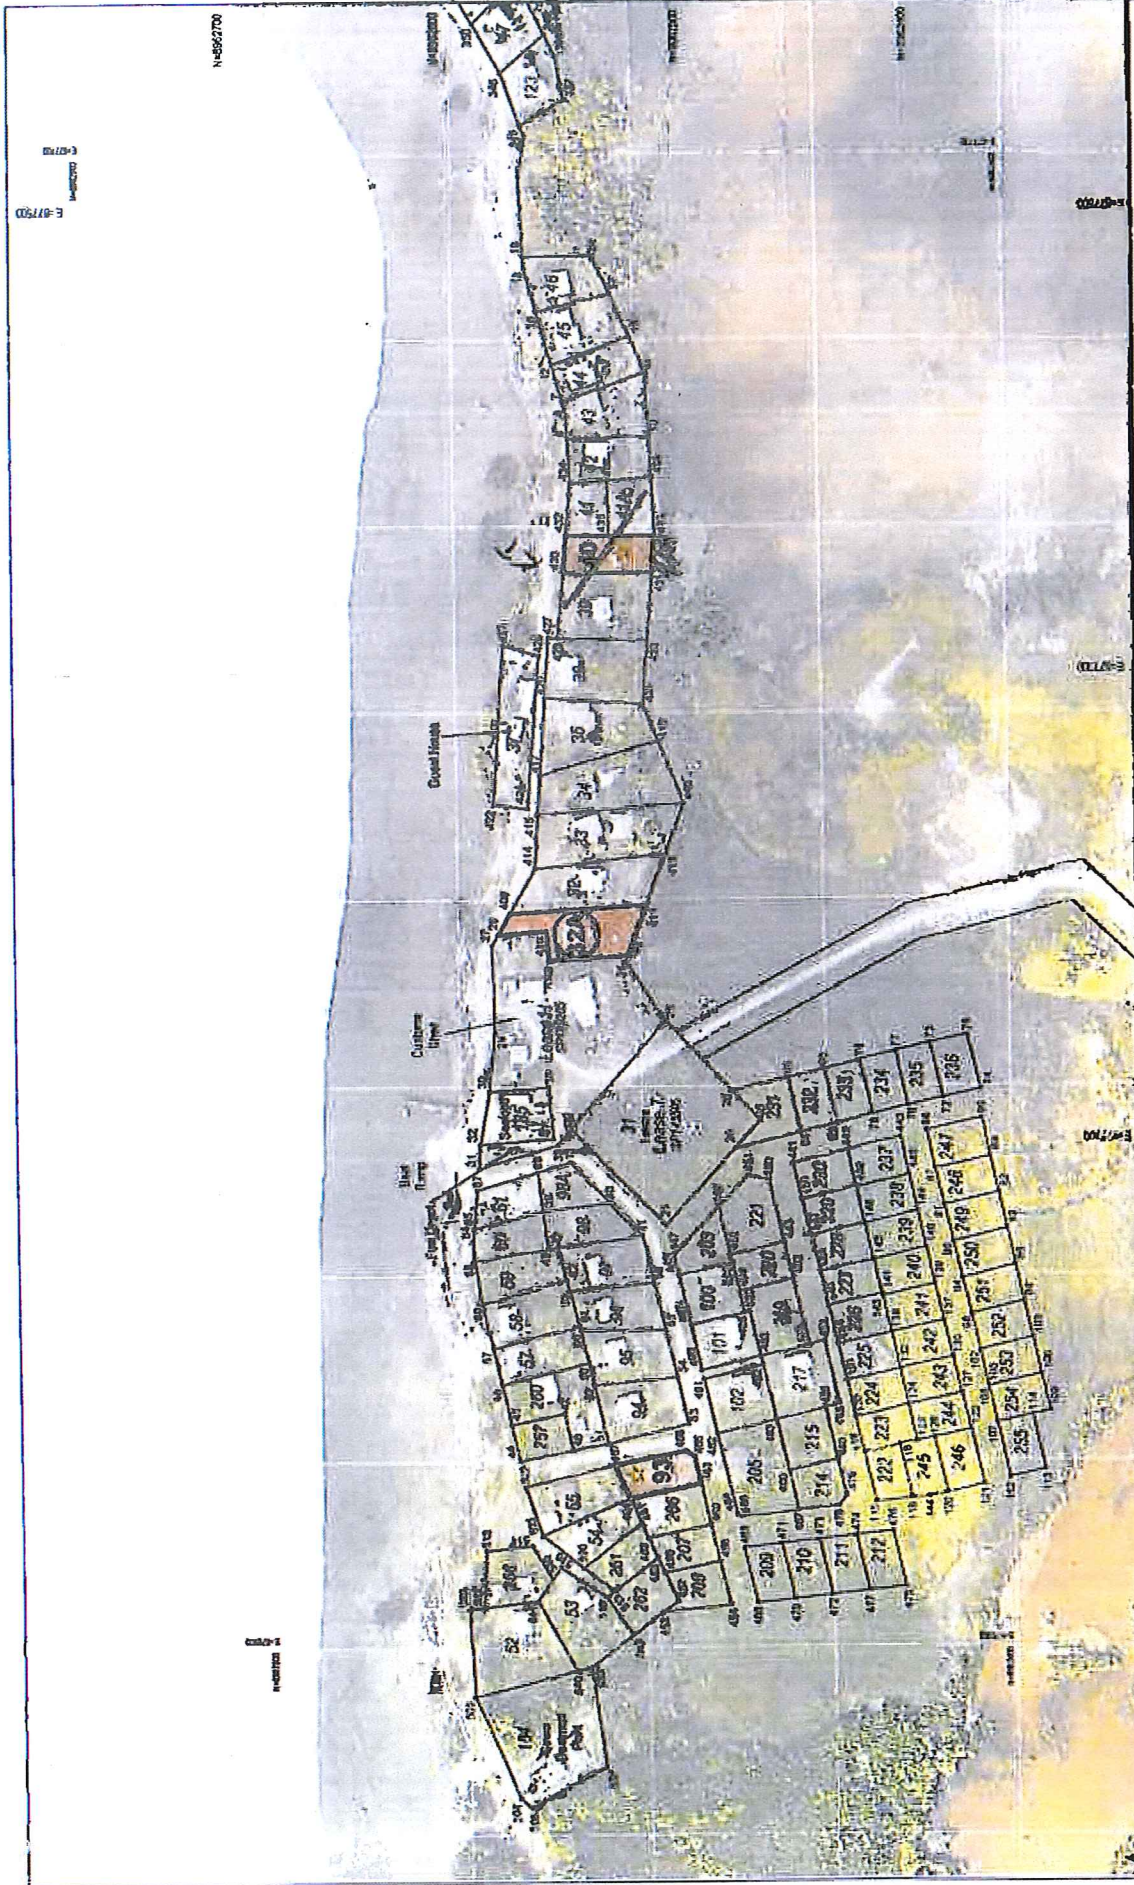

SCHEDULE 1 - AGREEMENT AREA, SOCIAL HOUSING - SAIBAI ISLAND

"Image sourced from DERM 2009"
Datum = MGAMA Zone54

RPS

SPS Australia Pty Ltd
ACN 142 282 782
133 Abbott St
PO Box 1949
CAIRNS QLD 4870
T +61 7 4031 1336 F +61 7 4031 2842 W rps@rps.com.au

LEGEND

- Agreement Area
- Greenfield Lots
- ☆ Brownfield Lots
- X House to be demolished

Datum: MGAMA Zone54 | Scale: 1:2500 @ A3 | Date: 9/10/2010 | Drawing: P8105503_15E | Sheet 3 of 4

